



REVISIONS		
NO.	DESCRIPTION	DATE

SHEET TITLE:
FLOOR PLAN

JOB NO:	DESIGNED BY:
1771-1	TCP
DATE:	DRAWN BY:
06.20.23	AV
SCALE:	CHECKED BY:
AS SHOWN	TCP

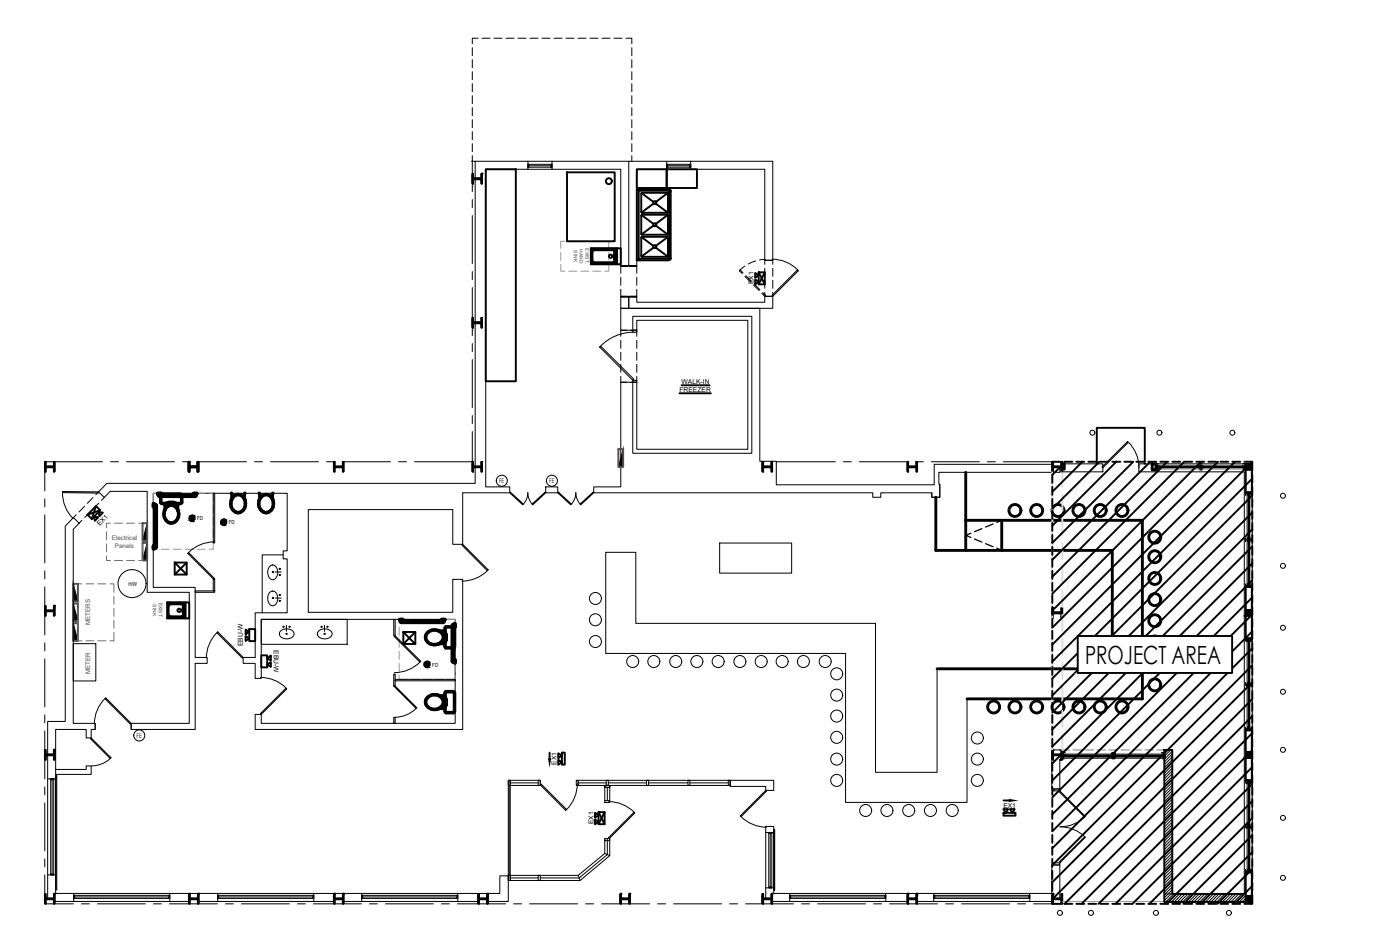


1 BUILDING KEYPLAN
1/4" = 1'-0" NOTE:

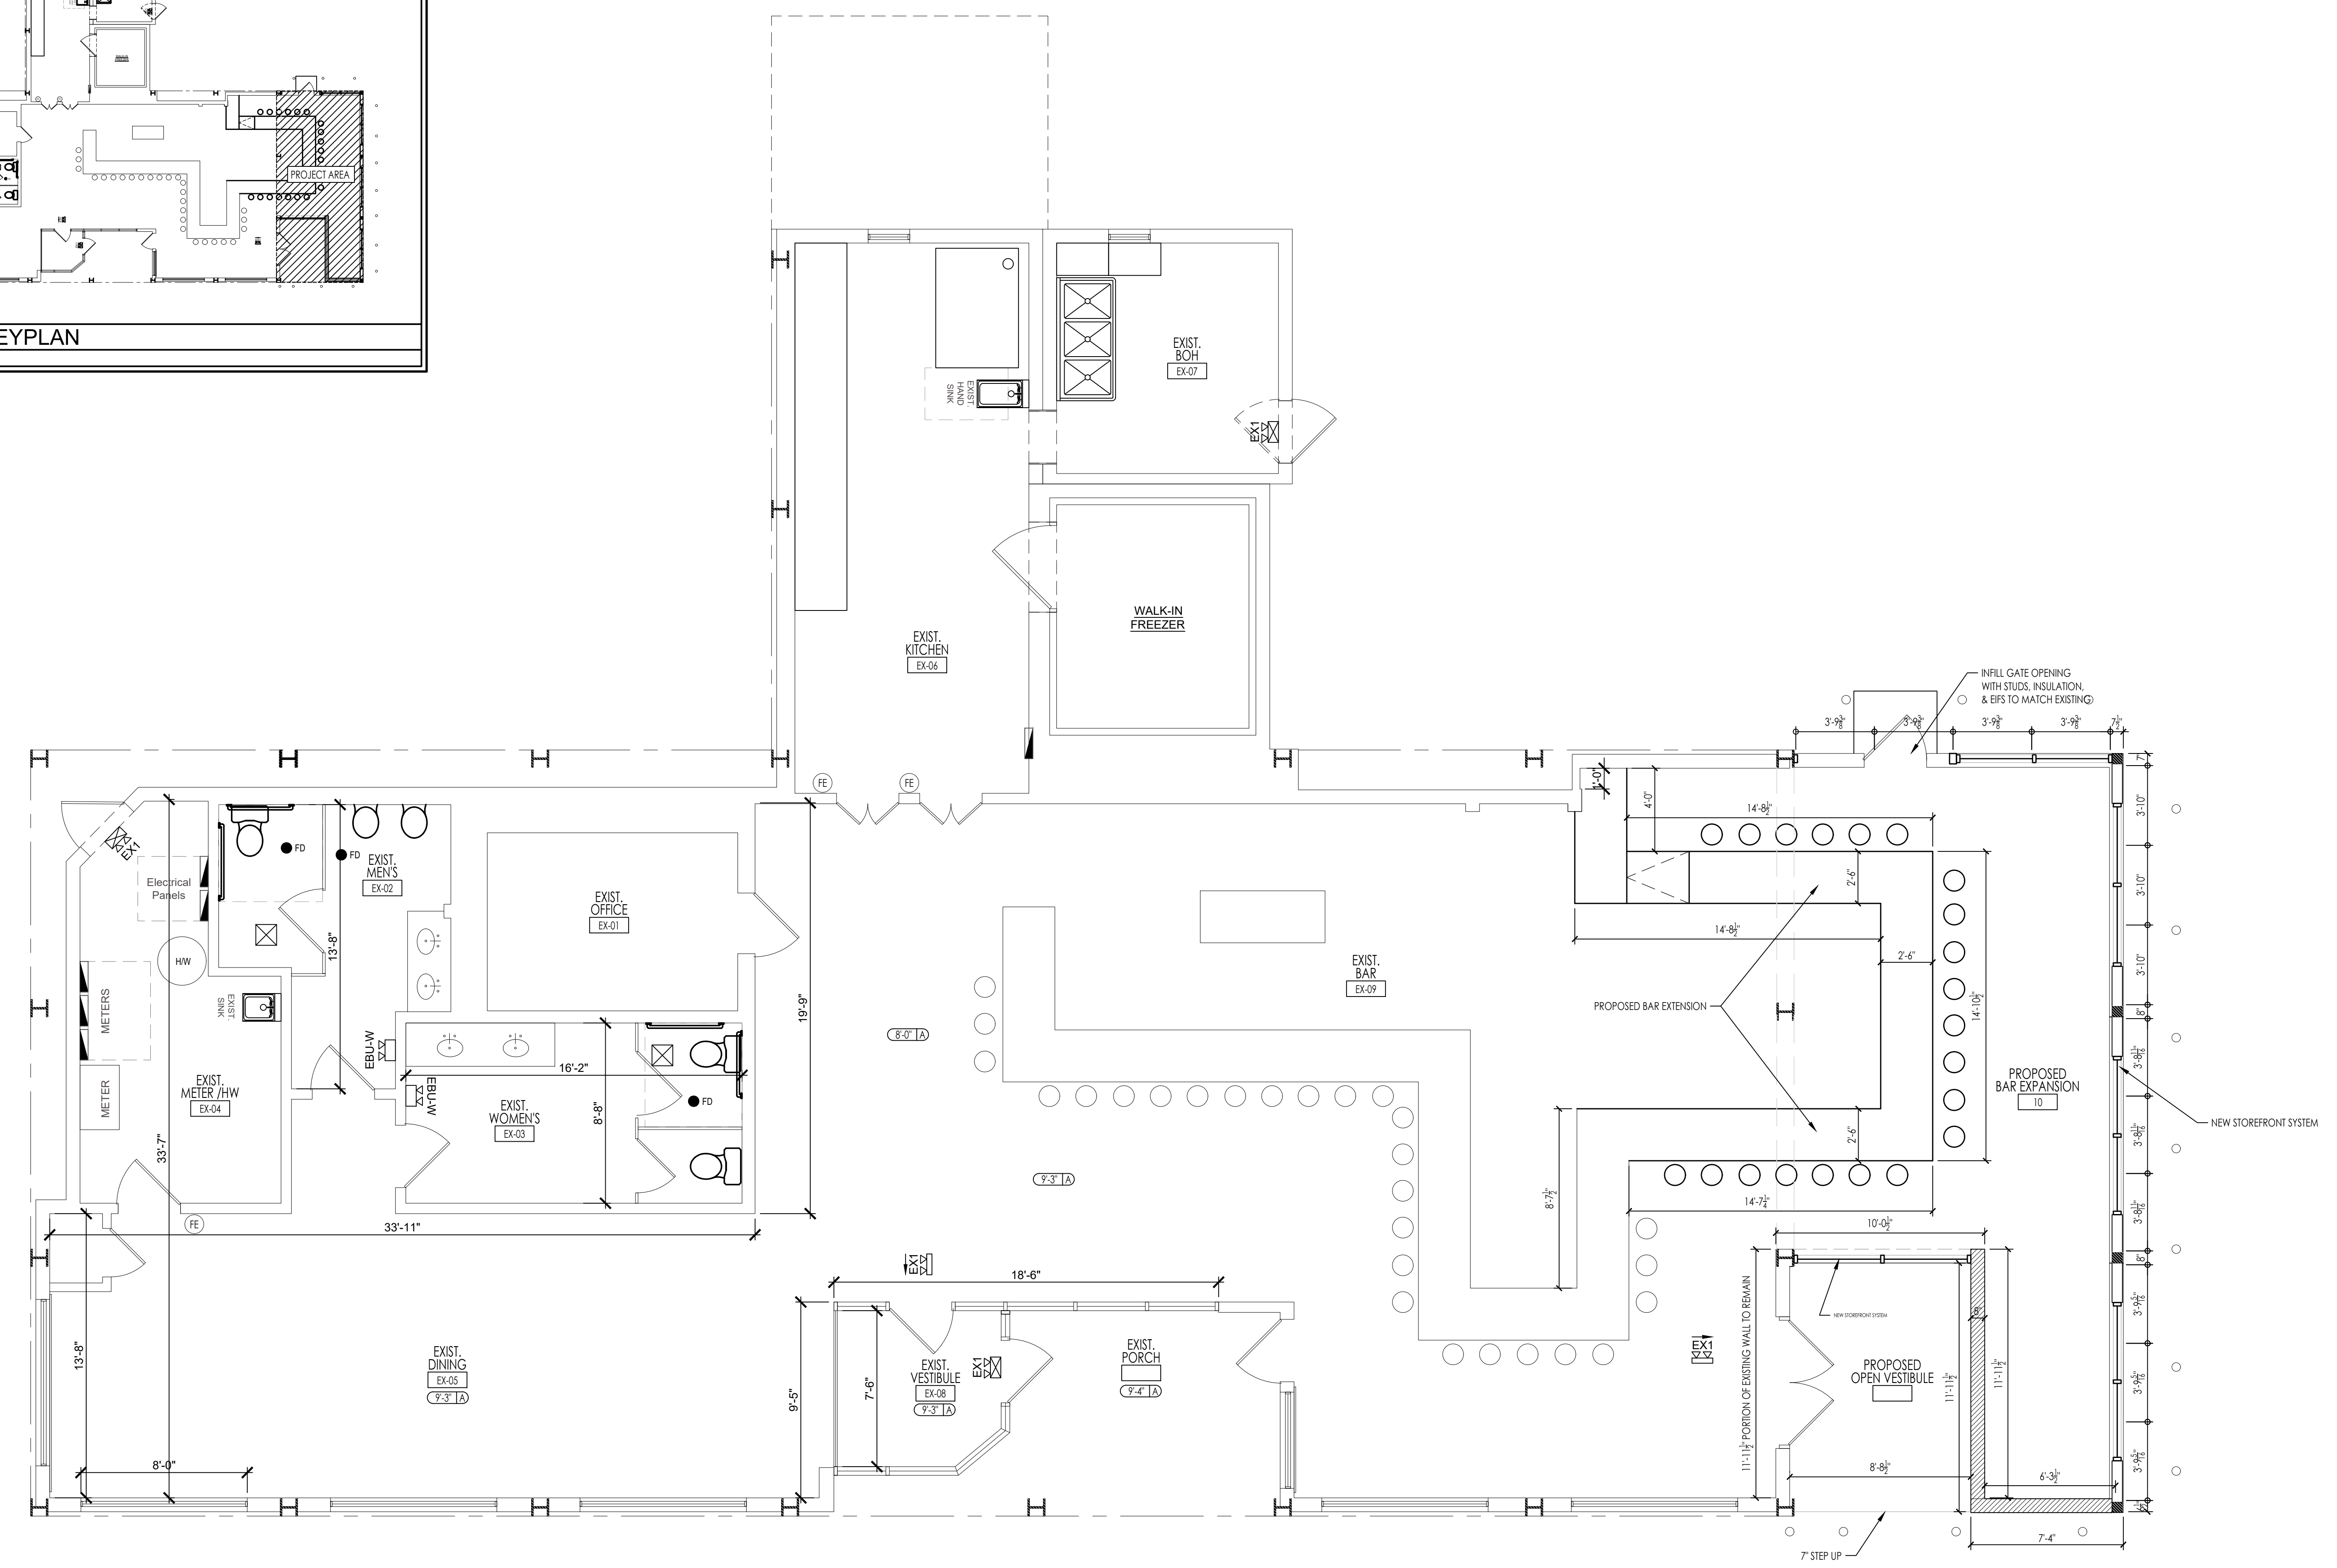


1 FLOOR PLAN
1/4" = 1'-0" NOTE:

NO.	DESCRIPTION	DATE

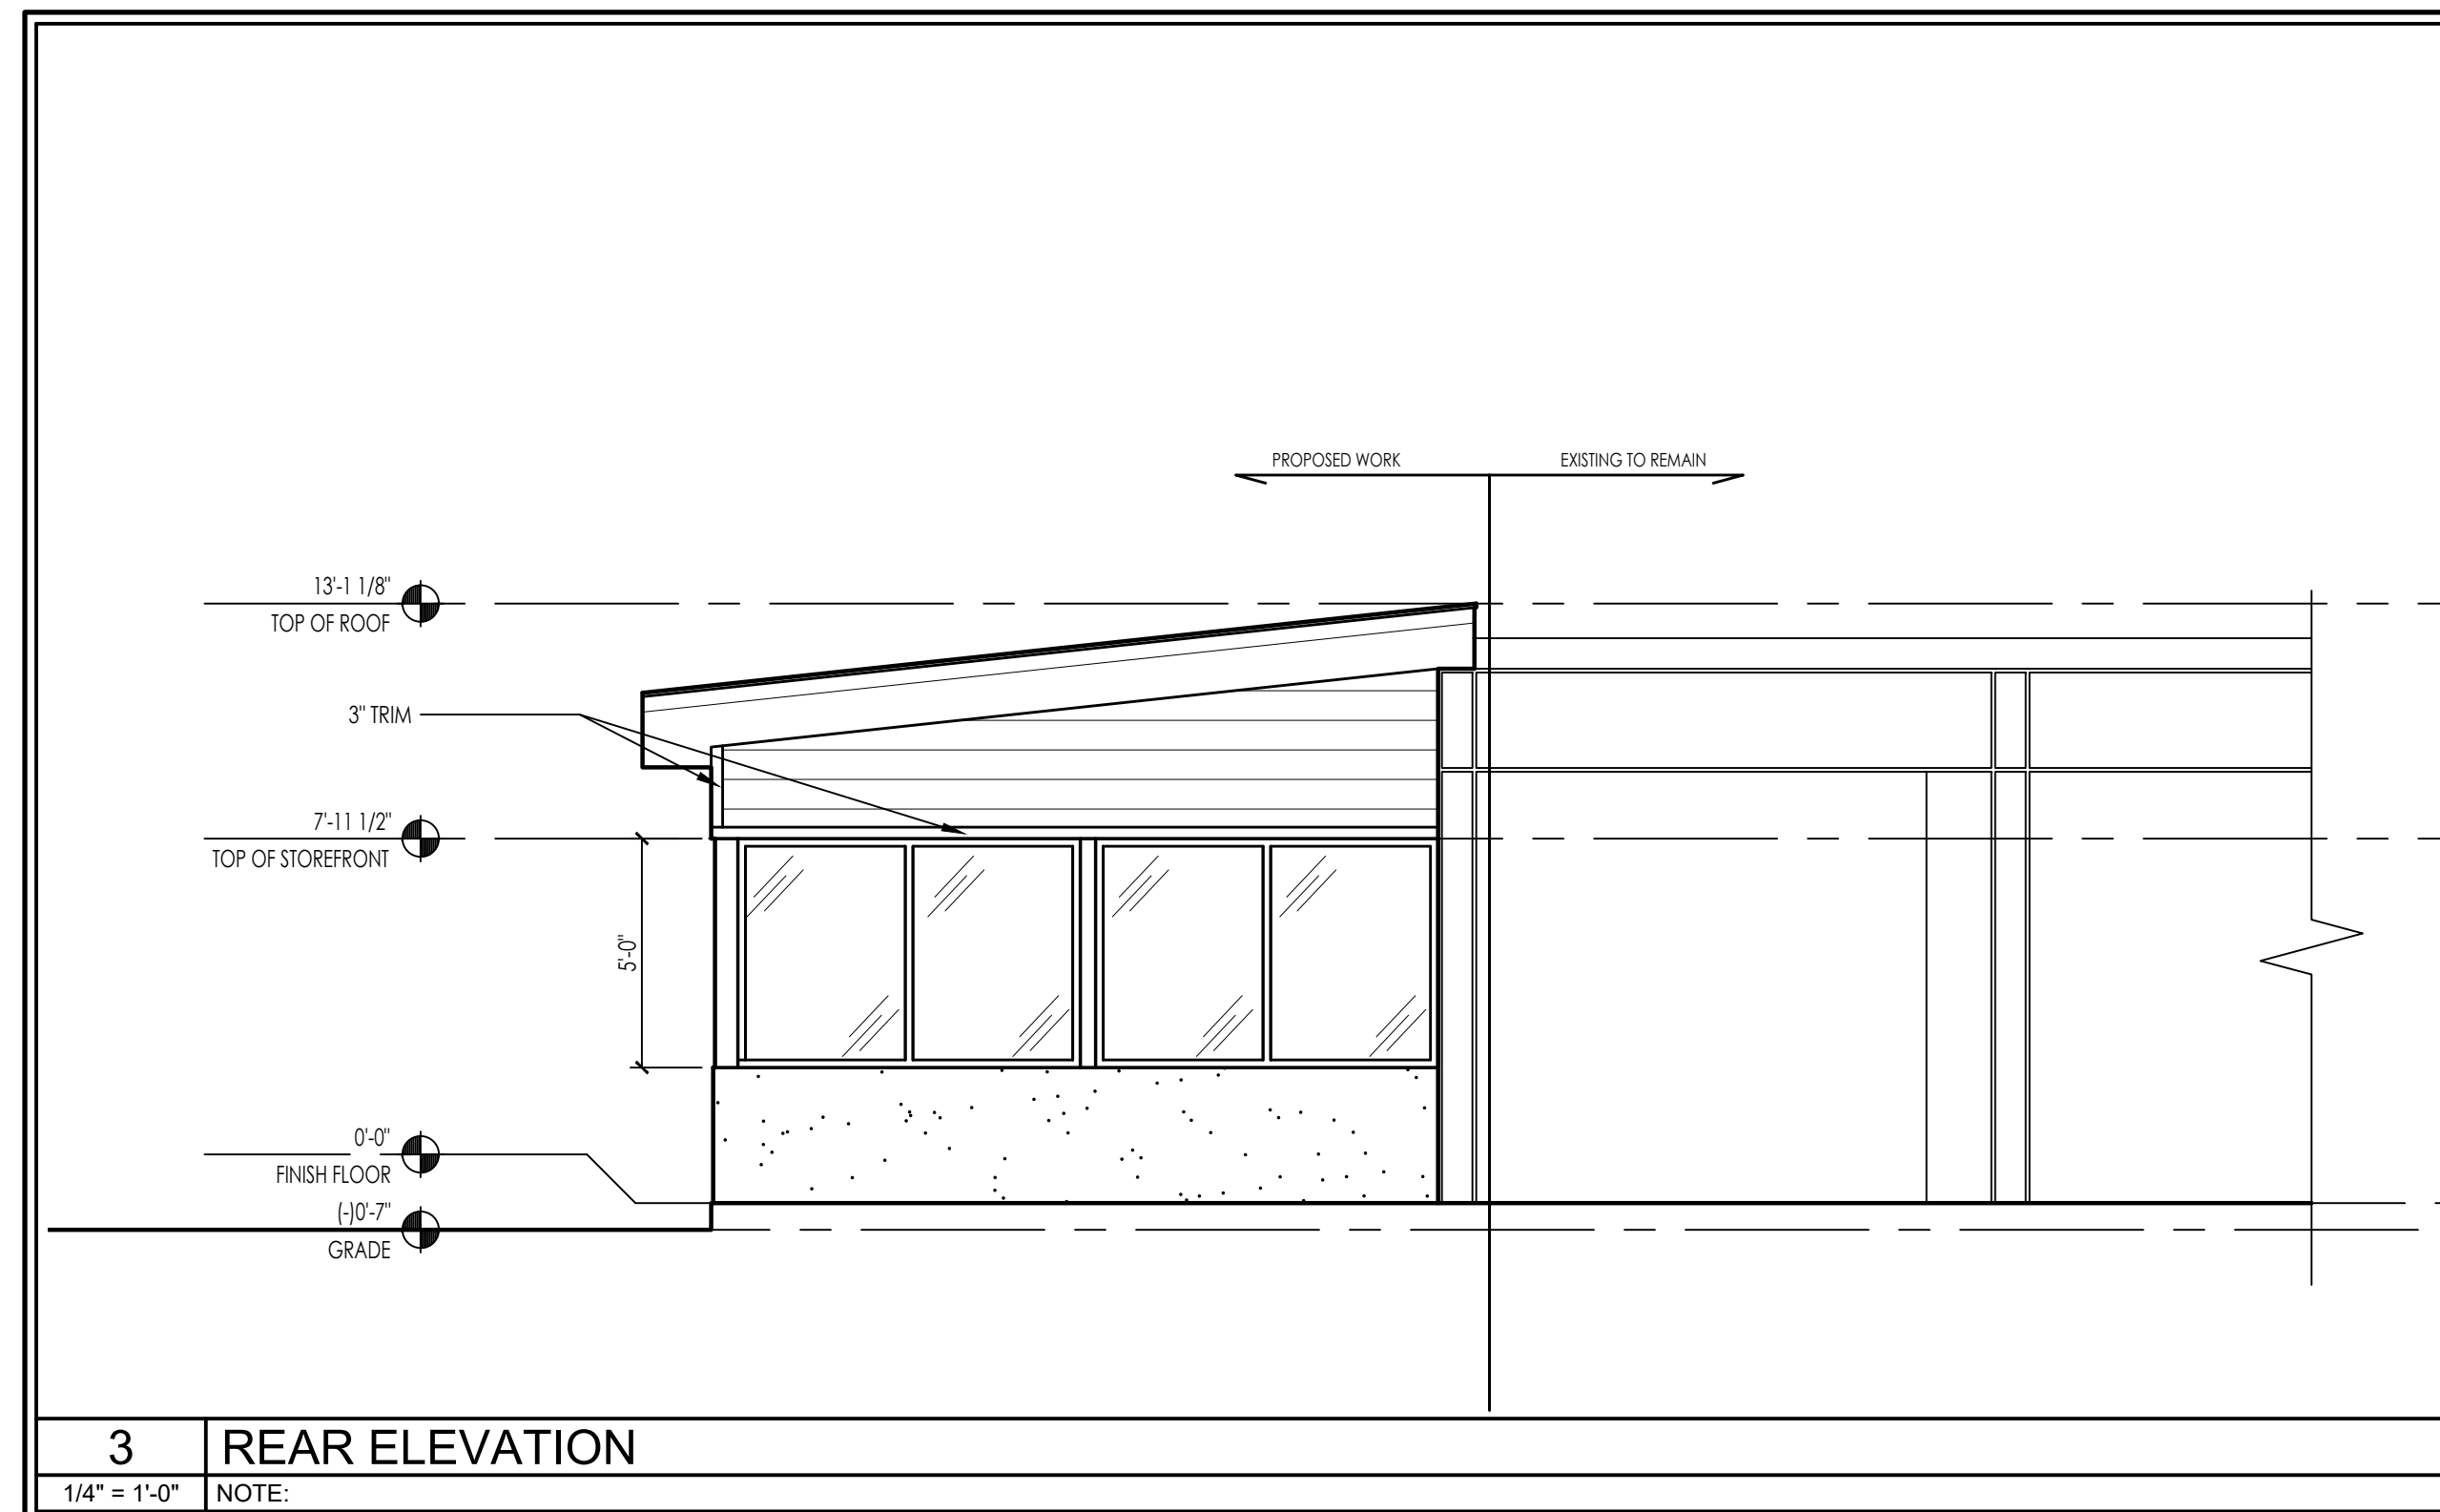

3 REAR ELEVATION
1/4" = 1'-0" NOTE:

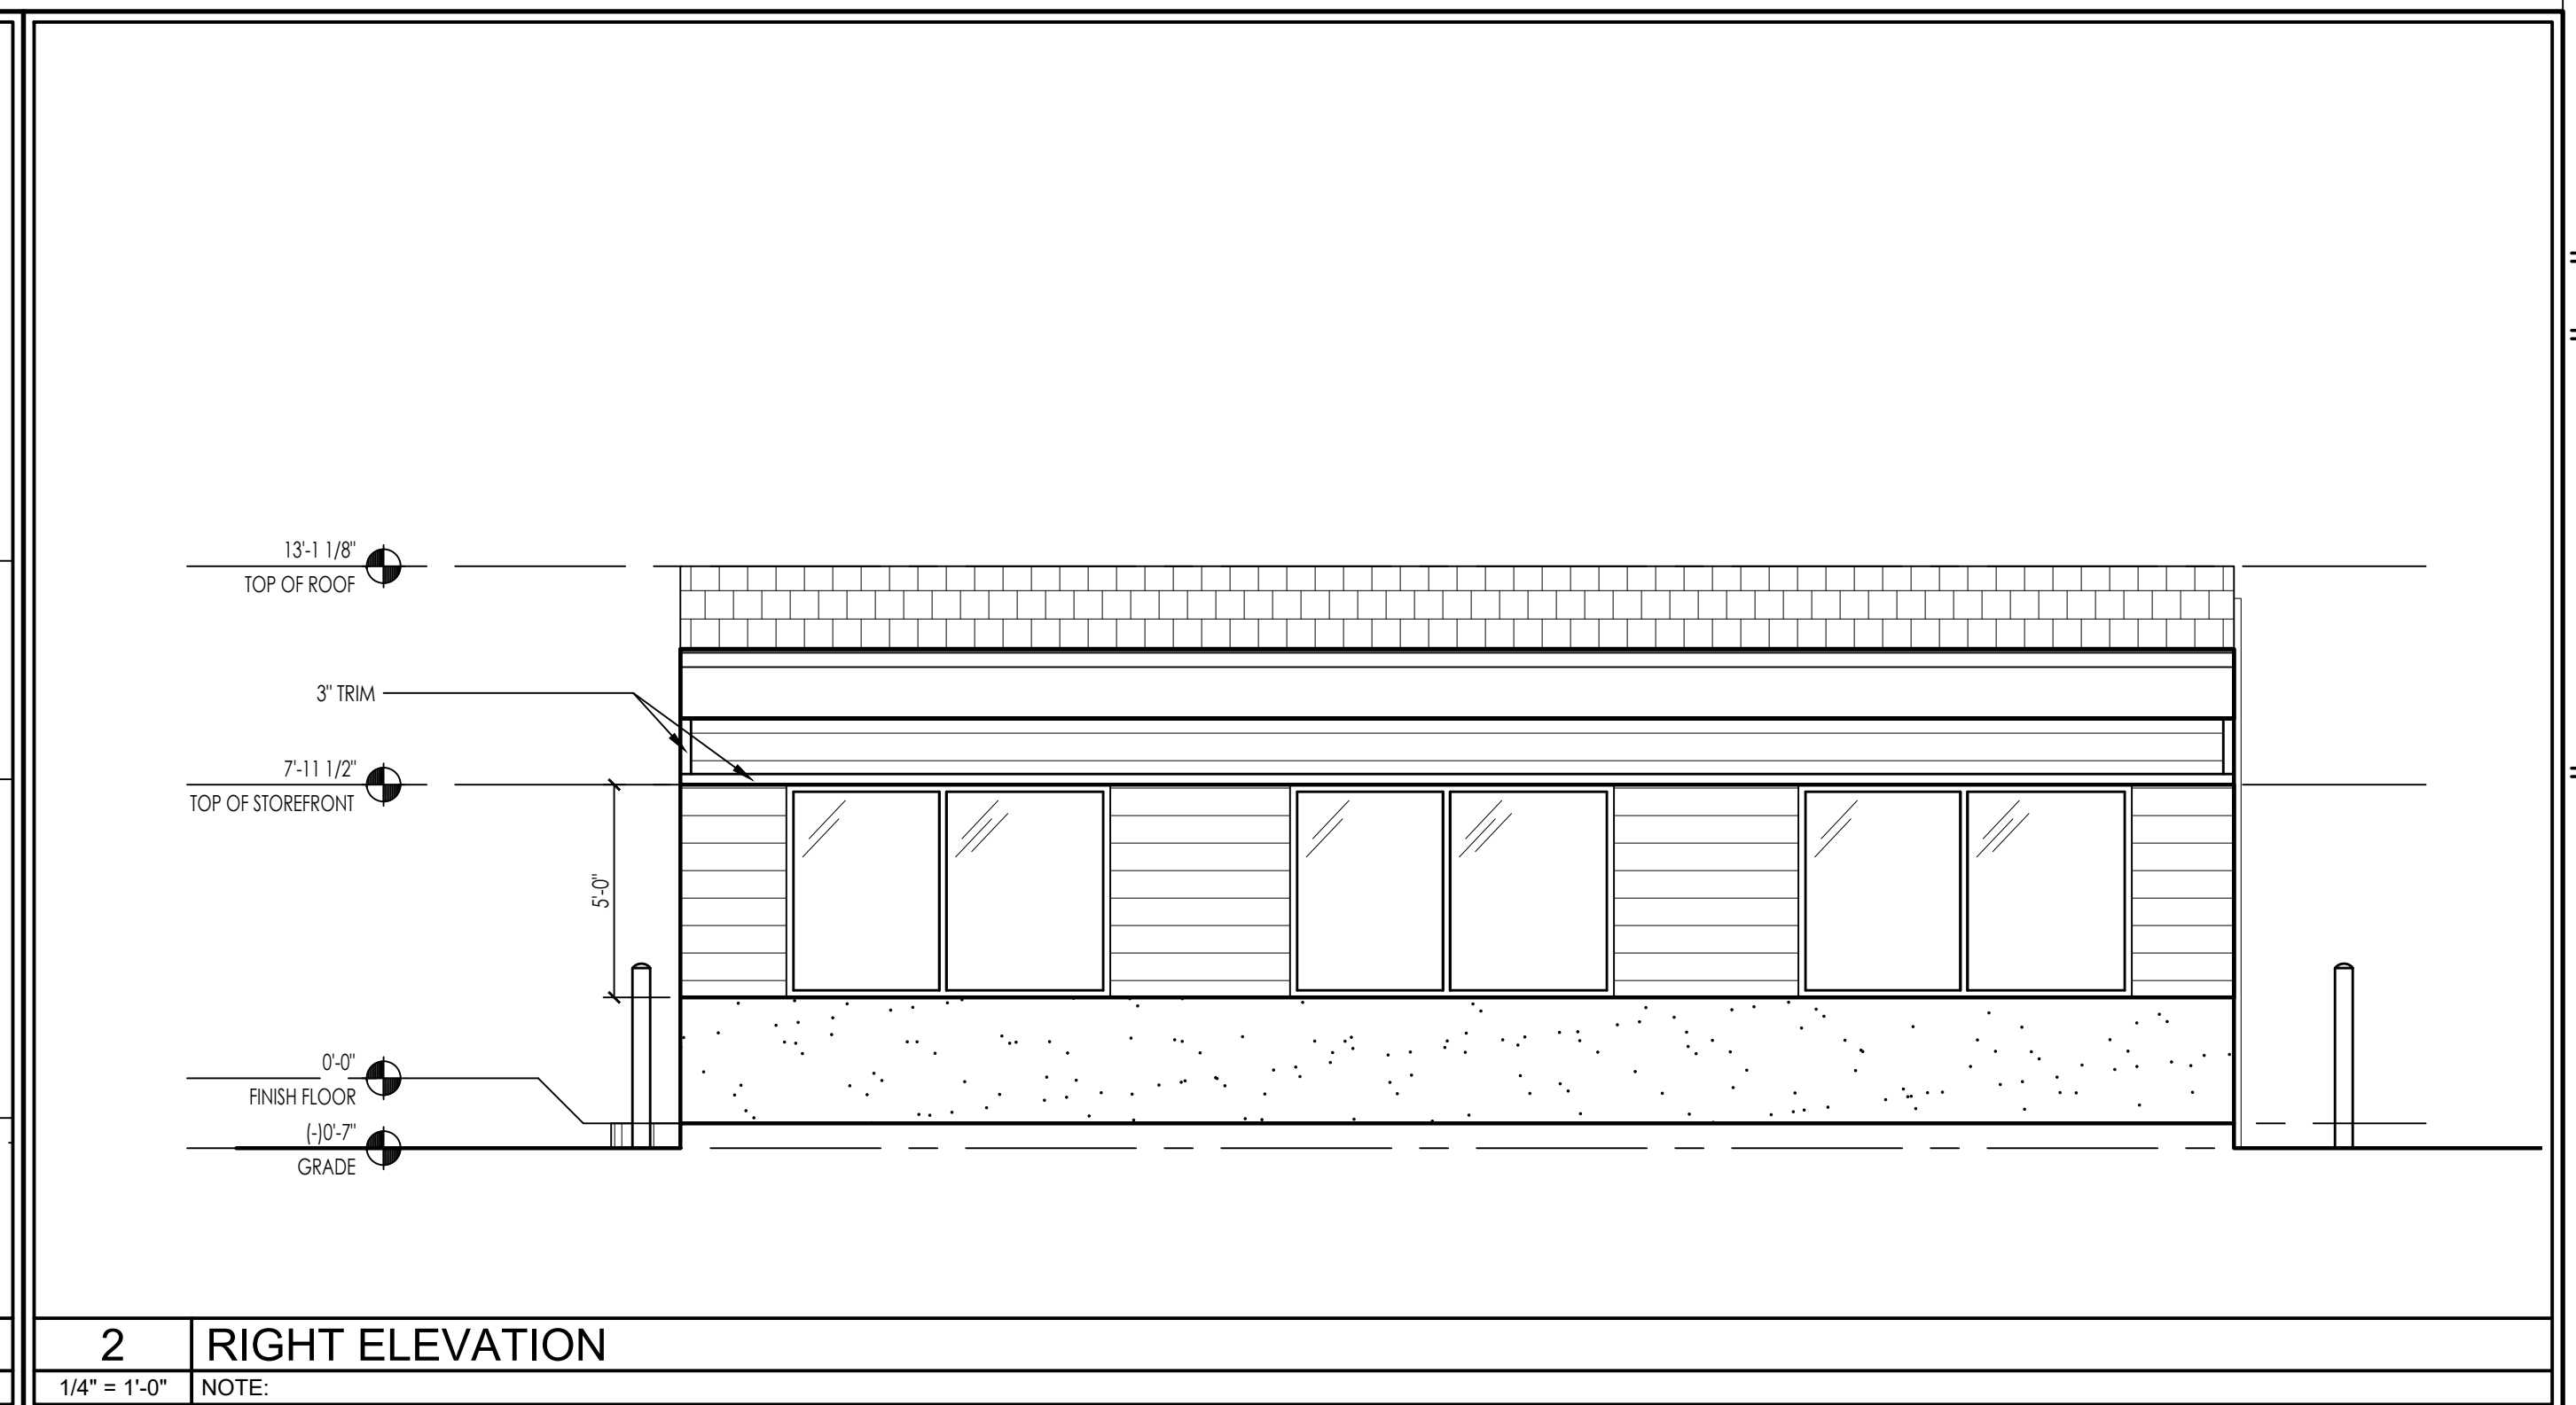

2 RIGHT ELEVATION
1/4" = 1'-0" NOTE:



1 FRONT ELEVATION
1/4" = 1'-0" NOTE: