


LEGEND
 ▲ WESTERN OUTFALL STRUCTURE
 ▲ EASTERN OUTFALL STRUCTURE

NOTES
 1) BASE MAP TAKEN FROM USGS RUNNEMEDE QUADRANGLE
 2) OUTFALL STRUCTURES LOCATED BETWEEN THE DATES 06/11/06 - 06/17/06

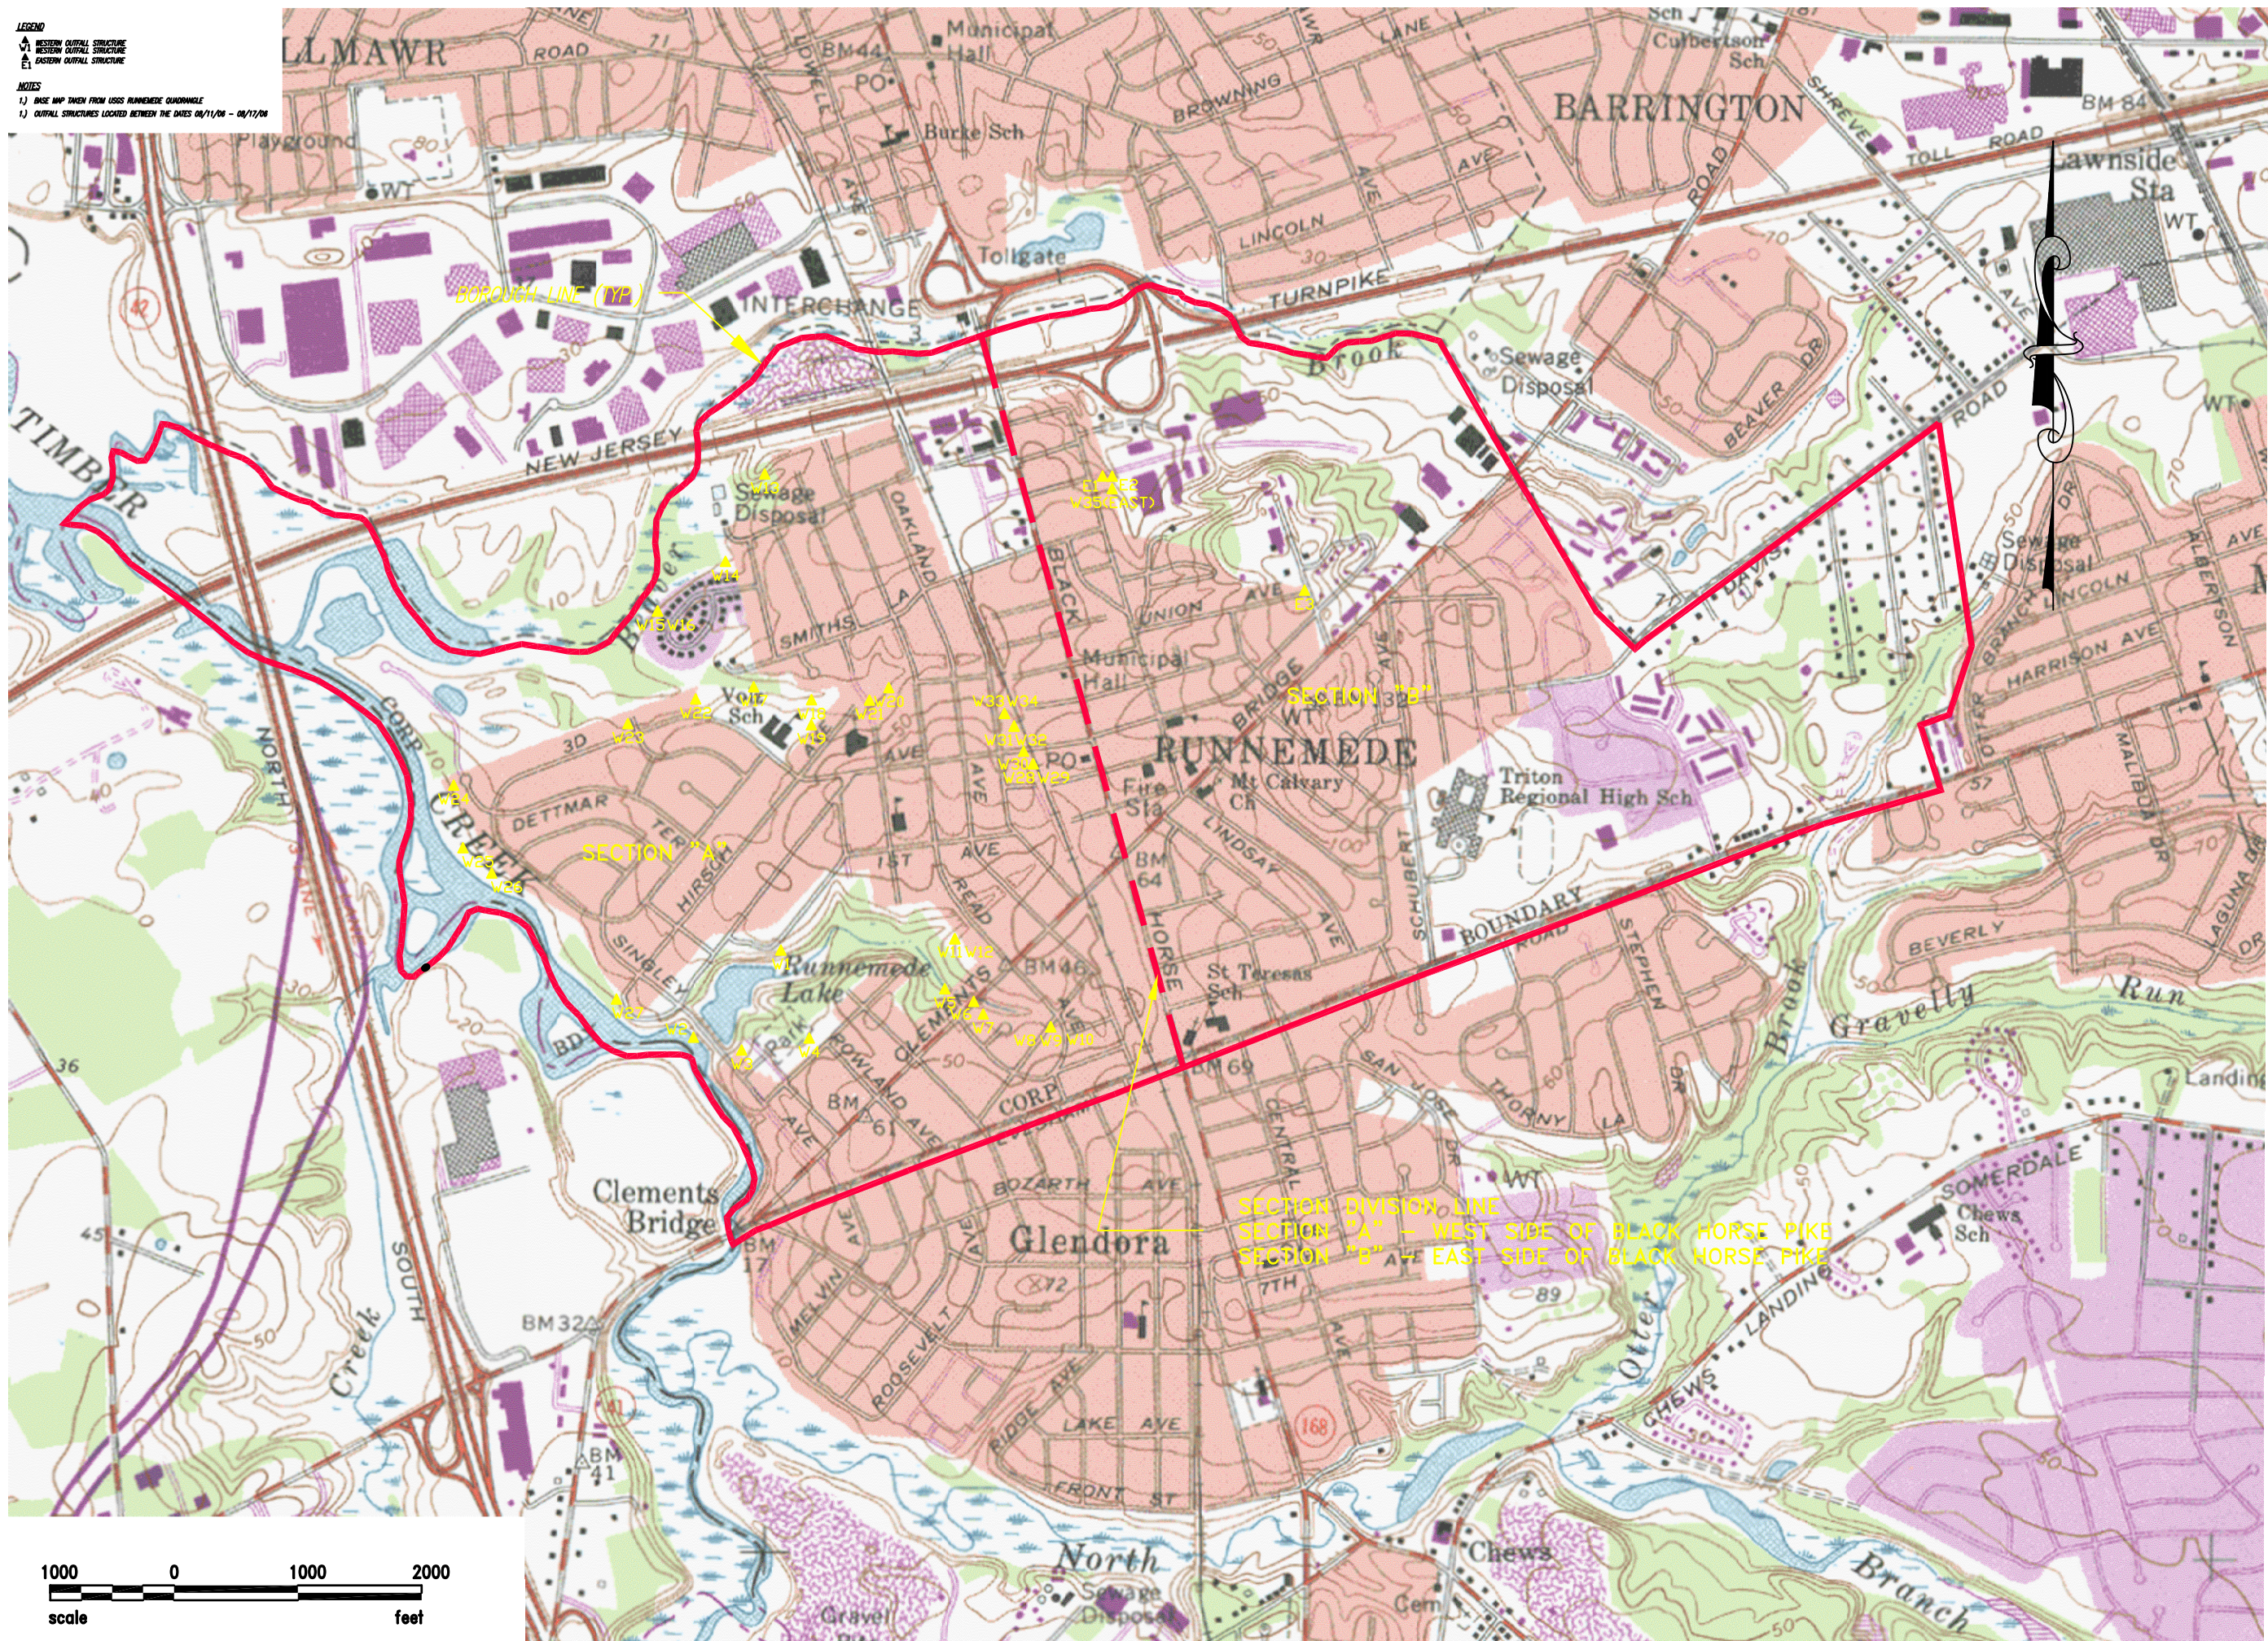

BACH Associates, PC
 ENGINEERS • ARCHITECTS • PLANNERS
 304 White Horse Pike
 Haddon Heights, New Jersey 08035
 Tel: 856-546-8611
 Fax: 856-546-8612
 www.BachDesignGroup.com

SEALS:
 JAMES A. CONWAY JR, PLS
 N.J. PROFESSIONAL LAND SURVEYOR No. GS 43235

ALL DIMENSIONS MUST BE VERIFIED BY CONTRACTOR AND OWNER MUST BE NOTIFIED OF ANY DISCREPANCIES BEFORE PROCEEDING WITH THE WORK.

PROJECT:

**RUNNEMEDE BORO
 OUTFALL MAPPING**

ALL DOCUMENTS PREPARED BY BACH ASSOCIATES, PC ARE INSTRUMENTS OF SERVICE IN RESPECT OF THE PROJECT. THEY ARE NOT INTENDED OR REPRESENTED TO BE SUITABLE FOR REUSE BY OTHER OR OTHERS ON EXTENSIONS OF THE PROJECT OR ON ANY OTHER PROJECT. ANY REUSE WITHOUT WRITTEN PERMISSION OR SUPERVISION BY BACH ASSOCIATES, PC FOR THE SPECIFIC PURPOSE INTENDED WILL BE AT USER'S SOLE RISK AND WITHOUT LIABILITY OR COMPENSATION BY BACH ASSOCIATES, PC AND OWNER SHALL INDEMNIFY AND HOLD HARMLESS BACH ASSOCIATES, PC FROM ALL CLAIMS, DAMAGES, LOSSES AND EXPENSES ARISING OUT OF OR RESULTING THEREFROM.

REVISIONS		
NO.	DESCRIPTION	DATE

DRAWING TITLE:
 RUNNEMEDE BORO
 OUTFALL MAPPING

JOB NO: RE2004-5	DESIGNED BY: -
DATE: 10/13/06	DRAWN BY: NPS
SCALE: 1"=600'	CHECKED BY: JAC
DRAWING NUMBER:	