


SHEET INDEX		
No.	DESCRIPTION	REVISION DATE
	COVER SHEET	
1	DAVIS RD 0+00 TO 4+00	
2	DAVIS RD 4+00 TO 9+00	
3	DAVIS RD 9+00 TO 14+00	
4	DAVIS RD 14+00 TO 20+00	
5	DAVIS RD 20+00 TO 24+50	
6	DAVIS RD 24+50 TO 29+00	
7	DAVIS RD 29+00 TO 33+00	
8	DAVIS RD 33+00 TO 38+50	
9	DAVIS RD 38+50 TO 42+39	
10	EVERGREEN RD 1+00 TO 6+00	
11	EVERGREEN RD 9+00 TO 11+00	
12	EVERGREEN RD 11+00 TO DEAD END	
13	SUNSET RD 1+50 TO 6+50	
14	SUNSET RD 6+50 TO 11+50	
15	SUNSET RD 11+50 TO DEAD END	
16	COURTNEY DR 1+00 TO DEAD END	
17	PRIVATE DRIVE	

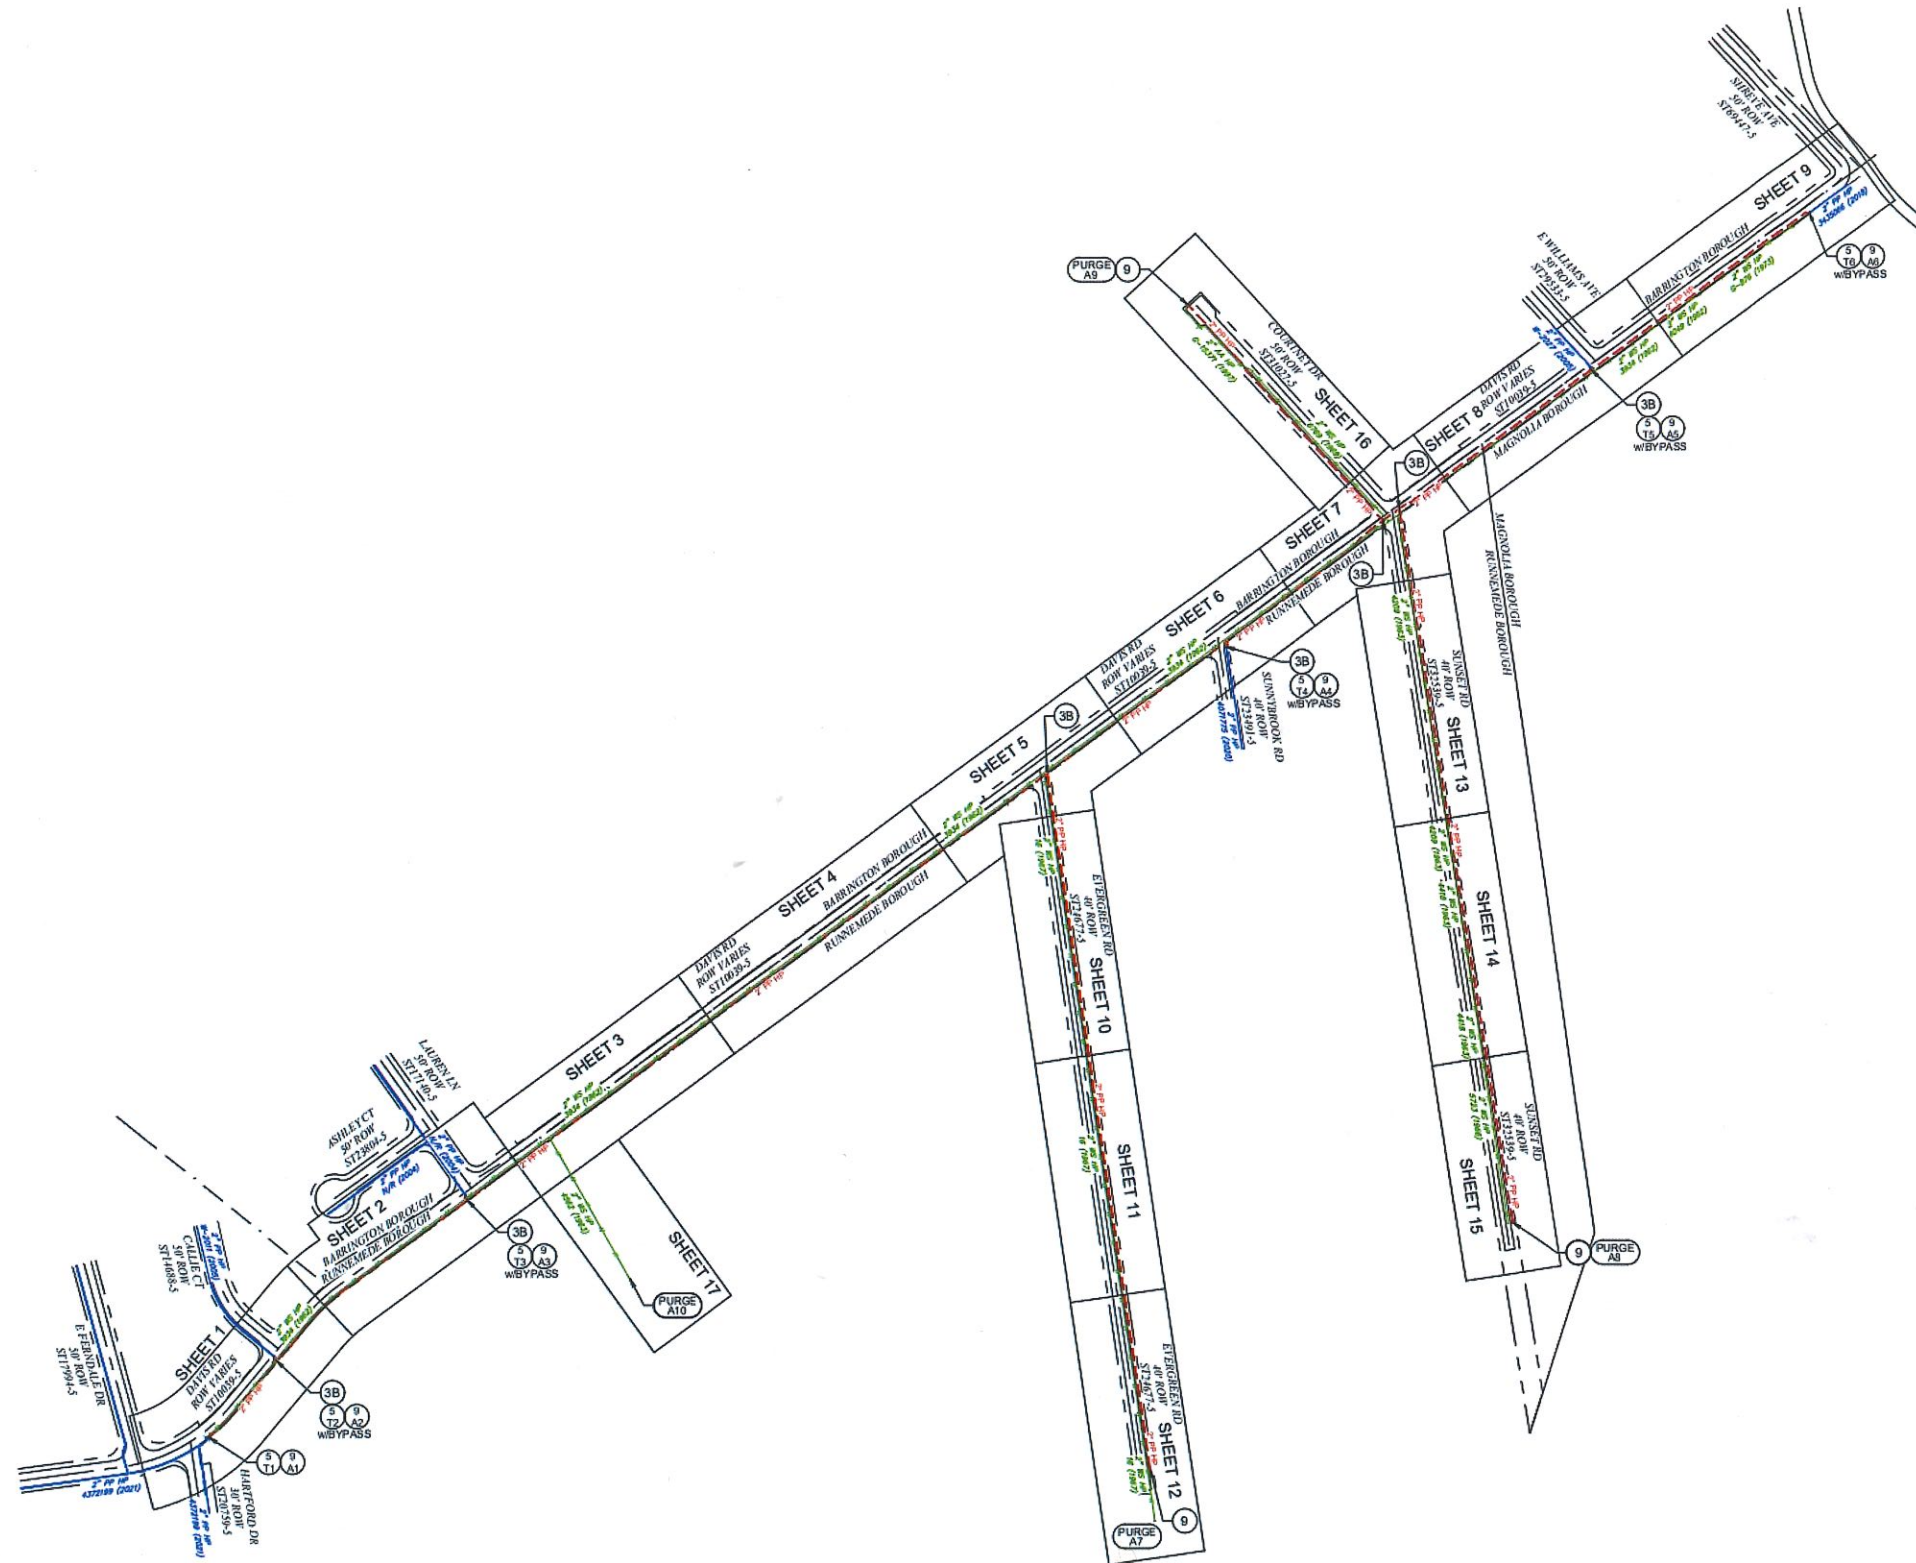

NOTE TO CONTRACTOR:
 BEFORE PERFORMING ANY WORK, THE CONTRACTOR SHALL CONTACT THE "DIG NUMBER" (PHONE 800-272-1000) FOR A MARK-OUT OF ALL UNDERGROUND UTILITIES. IT IS THE RESPONSIBILITY OF THE CONTRACTOR TO CONTACT THE "DIG NUMBER" AND TO ASCERTAIN THE LOCATION OF ALL UNDERGROUND CONSTRUCTION IN THE AREA OF THE PROJECT.

THE CONTRACTOR SHALL CONDUCT TEST PITS TO VERIFY THE LOCATIONS OF UNDERGROUND UTILITIES WHERE POTENTIAL CONFLICTS MAY OCCUR OR WHERE DISCREPANCIES ARE PRESENT BETWEEN THE PLAN AND UNDERGROUND UTILITY MARK-OUTS.

THESE TEST PITS SHALL BE IN ADDITION TO THE SPECIFIED TEST PIT LOCATIONS AS DENOTED ON THE PLANS AND SHALL NOT BE LIMITED TO EXCAVATION SOLELY BUT INCLUDE ANY ADDITIONAL MEANS TO DETERMINING THE LOCATION OF UTILITIES IN QUESTION.

ONE CALL

CALL BEFORE YOU DIG
 1-800-272-1000

TO LOCATE UNDERGROUND UTILITIES
 IF YOU'RE GOING TO DIG, BLAST OR DRILL
 THREE (3) WORKING DAYS NOTICE

REMEMBER
IT'S THE LAW!
Dig Safely.

INSTALL: DRILL FOOTAGE: 7.816' SIZE & TYPE: 2" PP					INSTALL: FOOTAGE: SIZE & TYPE:					ABANDONMENTS FOOTAGE: 8,022' / 36' / 197' SIZE & TYPE: 2" WS / 2" PP / 2" AA				
MAIN INSTALL					SERVICE INSTALL									
OPENING	IN PAVING	OUT PAVING	IN CONC.	SOIL PERMIT	OPENING	IN PAVING	OUT PAVING	IN CONC.	SOIL PERMIT	OPENING	IN PAVING	OUT PAVING	IN CONC.	SOIL PERMIT
2X2'	18	19	1		2X2'	18	8							
4X4'	2	3			4X4'	48	72	8						
4X6'	10	23			4X6'									
4X8'					4X8'									

TRC 315 GREENWILE PARKWAY
LAKENYCK, N.J. 07038

LEGEND:

- RIGHT OF WAY
- EXISTING GAS
- PROPOSED GAS TRENCH
- PROPOSED GAS MOLE/DRILL
- ABANDONED GAS
- ROADWAY CENTERLINE
- VALVE
- TRANSITION
- MAN OPENINGS NOT TO SCALE
- 2X2 OPENING
- 40X SERVICE OPENING
- PCF
- REDUCER
- END CAP

SOUTH JERSEY GAS 1 SOUTH JERSEY PLACE, ATLANTIC CITY, NJ 08401
 TELEPHONE: (609) 561-8000 FAX: 609-852-2371

PROPOSED
 2" PP GAS MAIN RENEWAL
 WATERFORD DIVISION

DAVIS RD (HARTFORD-SHREVE)
 RUNNEMEDE / BARRINGTON / MAGNOLIA, CAMDEN COUNTY
 NEW JERSEY

DRAWN BY: BLC DATE: 09/25/2021 PLATE MAP: BE-1H, RG1G, RG1H
 CHECKED BY: KMO SCALE: 1"=200' WORK ORDER No. 1: 4371155
 APPROVED BY: SHEET 1 OF 1 WORK ORDER No. 2: 448860