



**BOROUGH OF RUNNEMEDE
MUNICIPAL UTILITIES
AUTHORITY
SEWER DISTRIBUTION
SYSTEM**

A1	A2	A3	A4	A5
B1	B2	B3	B4	B5
C2	C3	C4	C5	
D2	D3			

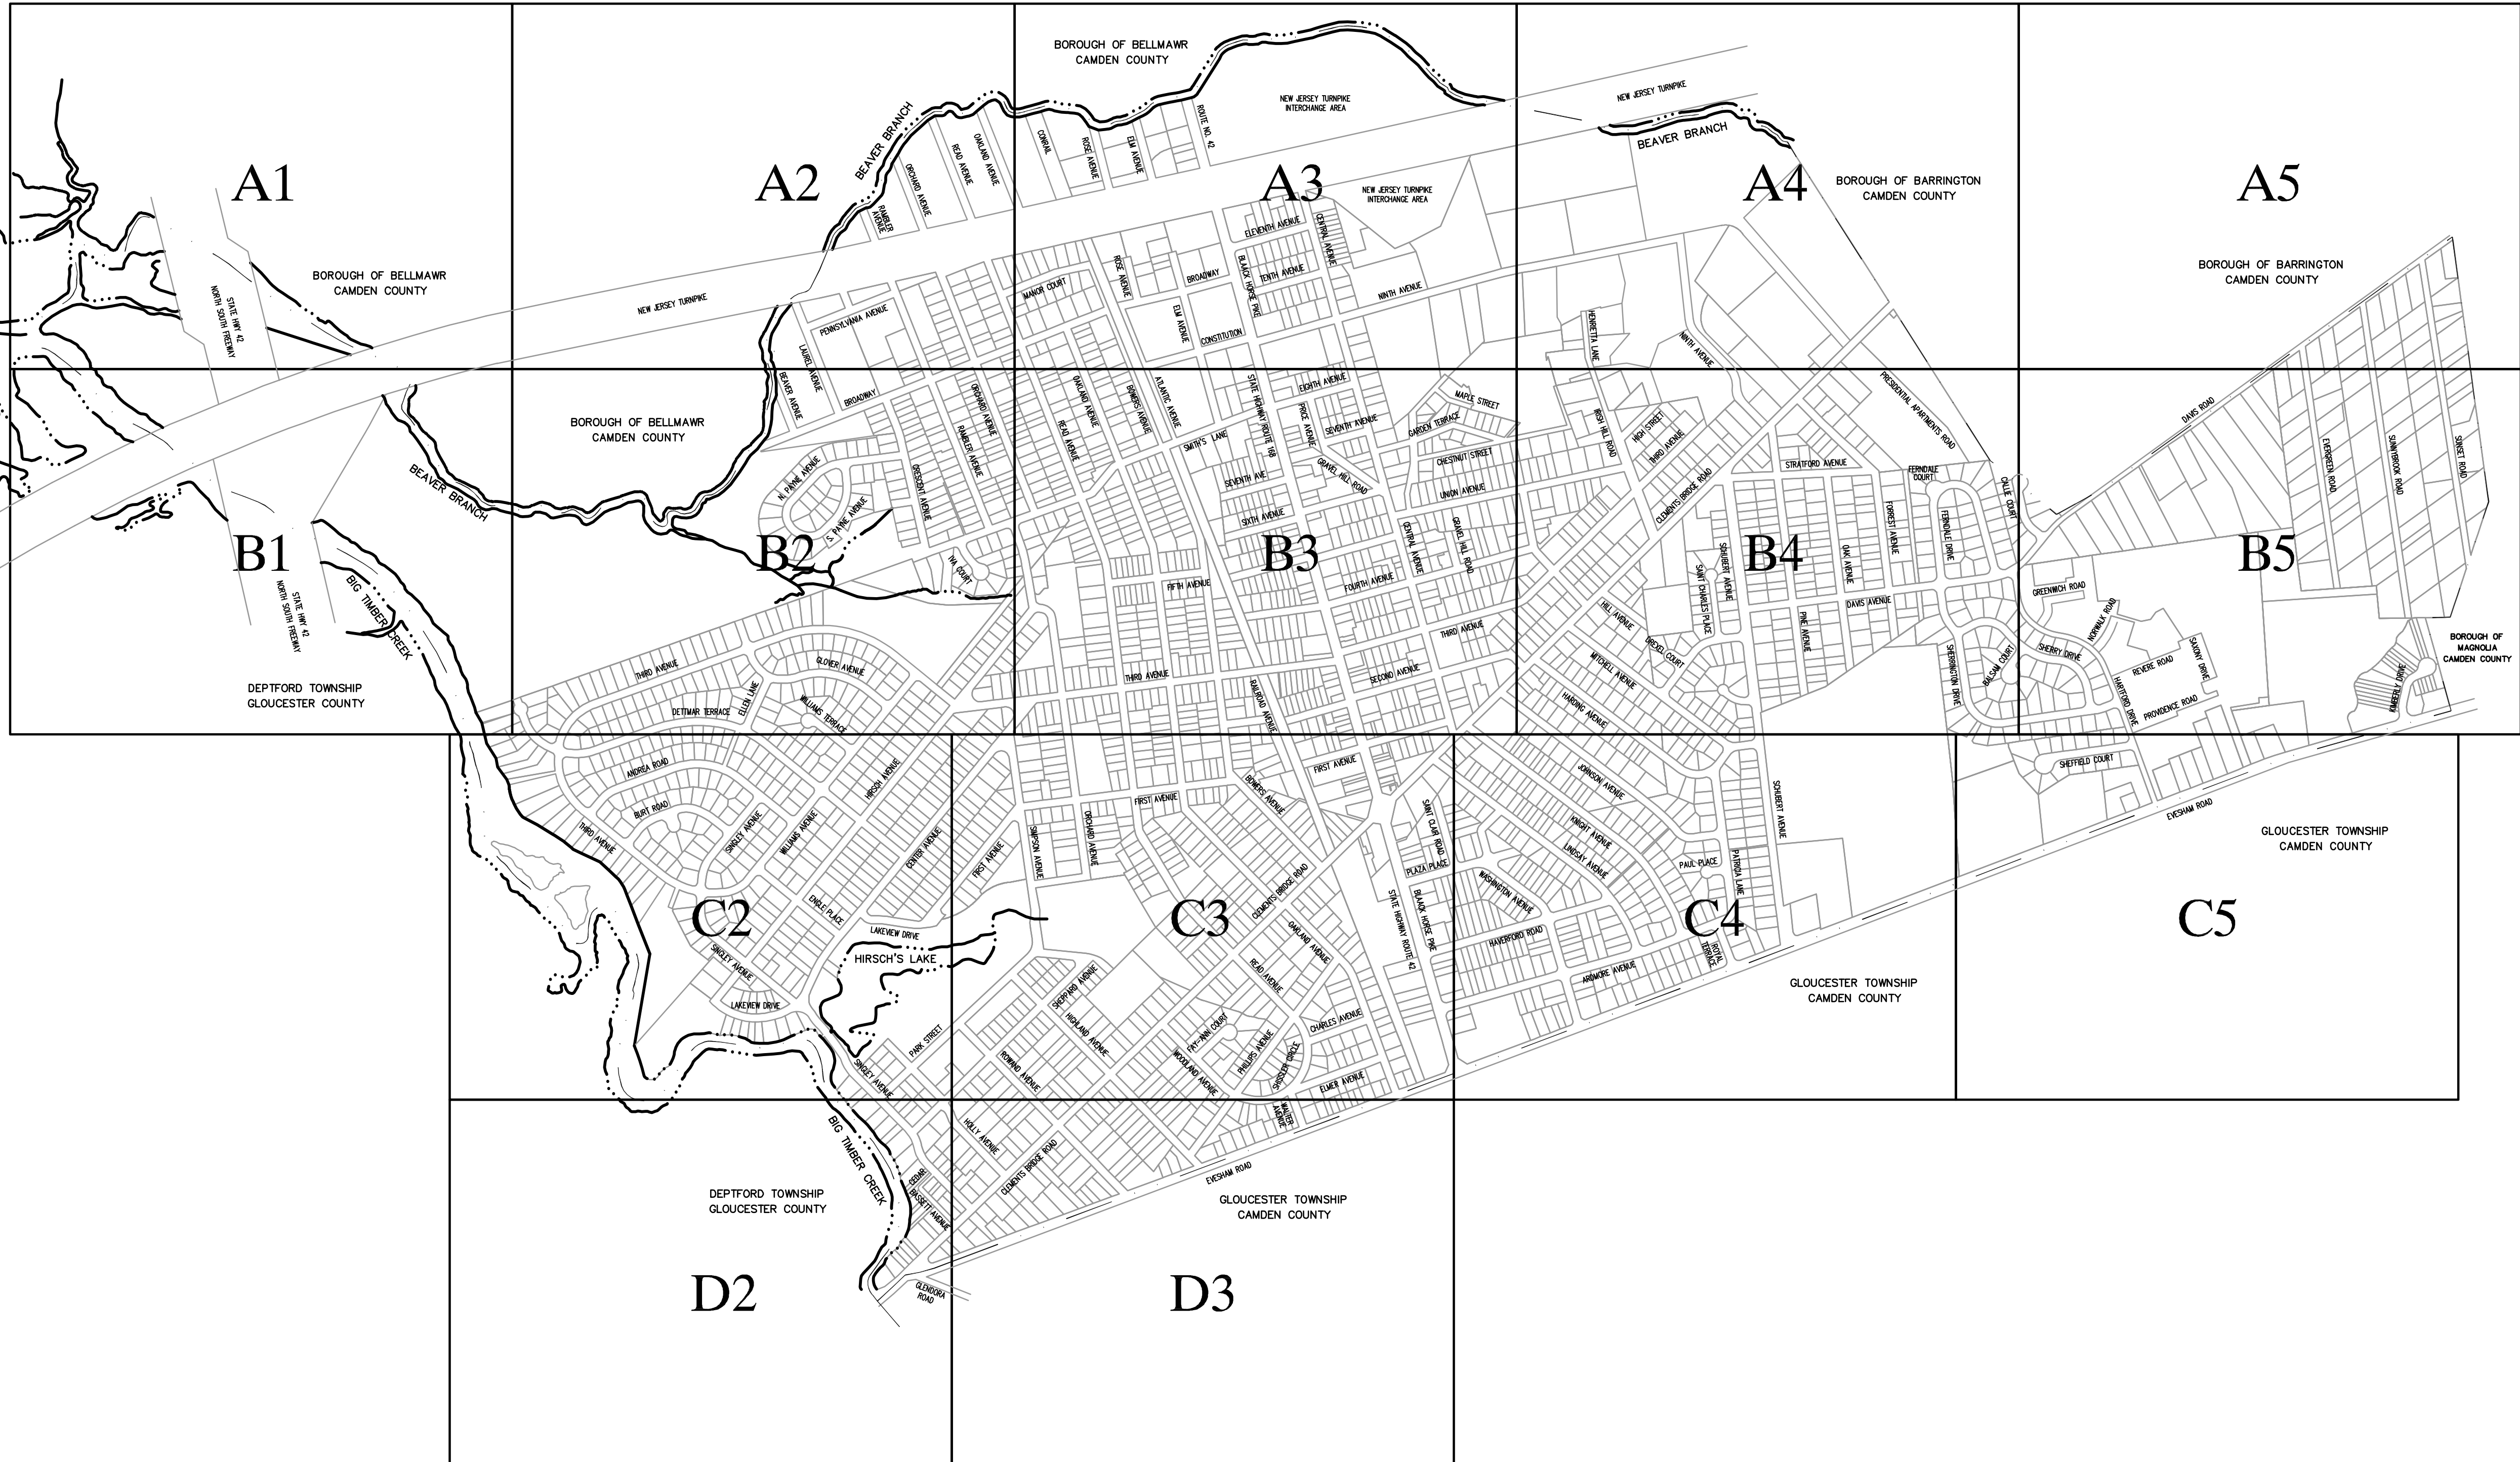

SEWER DISTRIBUTION SYSTEM KEY MAP
SCALE: 1" = 600'

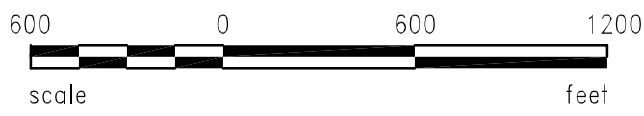


SEWER DISTRIBUTION SYSTEM
BOROUGH OF RUNNEMEDE
MUNICIPAL UTILITIES AUTHORITY
BOROUGH OF RUNNEMEDE
GLOUCESTER COUNTY, NEW JERSEY



BACH Associates, PC
ENGINEERS • ARCHITECTS • PLANNERS
304 White Horse Pike
Haddon Heights, New Jersey 08035
Tel: 856-546-8611
Fax: 856-546-8612
www.BachDesignGroup.com

SEWER DISTRIBUTION SYSTEM

JOB NO: RB2018-11	DESIGNED BY: -
DATE: JANUARY, 2019	DRAWN BY: LML
SCALE: 1"=1000'	CHECKED BY: AFD
DRAWING NUMBER:	

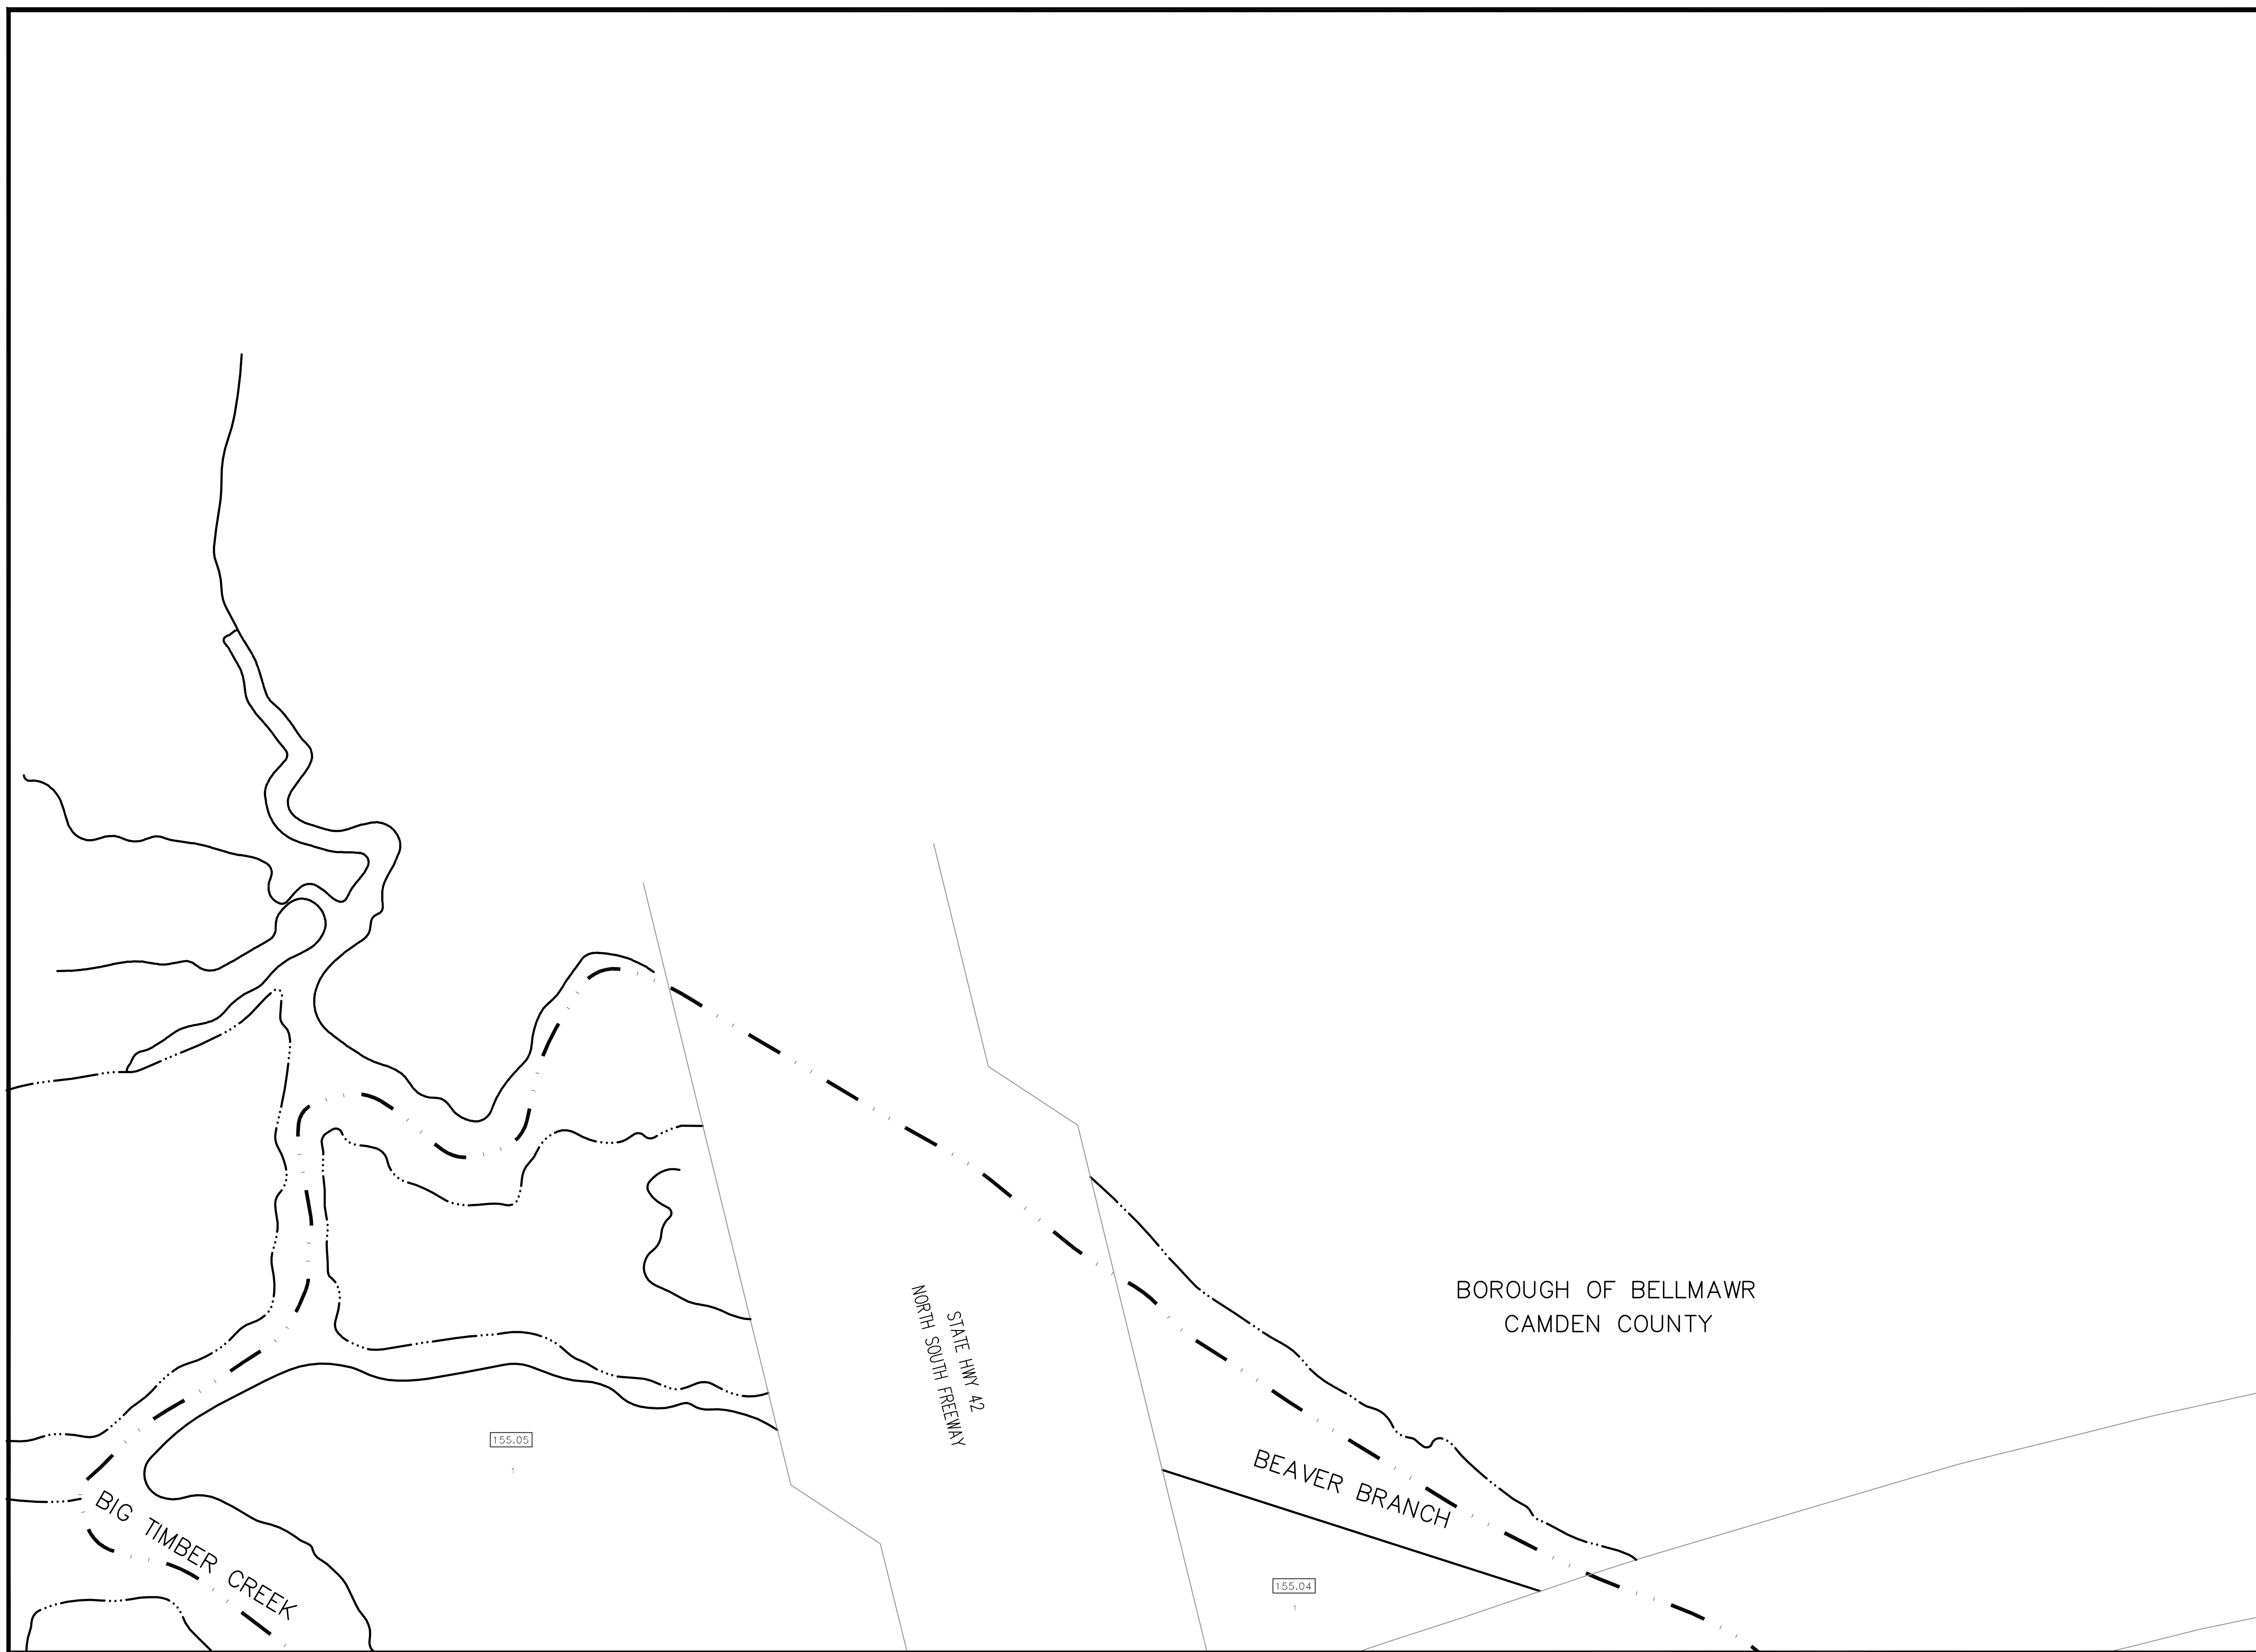

A1	A2	A3	A4	A5
B1	B2	B3	B4	B5
C2	C3	C4	C5	
D2	D3			

PROJECT:

STORM SEWER DISTRIBUTION SYSTEM

BOROUGH OF RUNNEMEDE
CAMDEN COUNTY, NEW JERSEY



BACH Associates, PC
ENGINEERS • ARCHITECTS • PLANNERS
304 White Horse Pike
Haddon Heights, New Jersey 08035
Tel: 856-546-8611
Fax: 856-546-8612
www.BachDesignGroup.com

DRAWING TITLE:

STORM SEWER DISTRIBUTION SYSTEM

JOB NO:
RB2018-11

DESIGNED BY:

DATE:
11/26/18

DRAWN BY:
LML

SCALE:
1"=100'

CHECKED BY:
AFD


DRAWING NUMBER:

A1



A1	A2	A3	A4	A5
B1	B2	B3	B4	B5
C2	C3	C4	C5	
D2	D3			

BOROUGH OF BELLMAWR
CAMDEN COUNTY

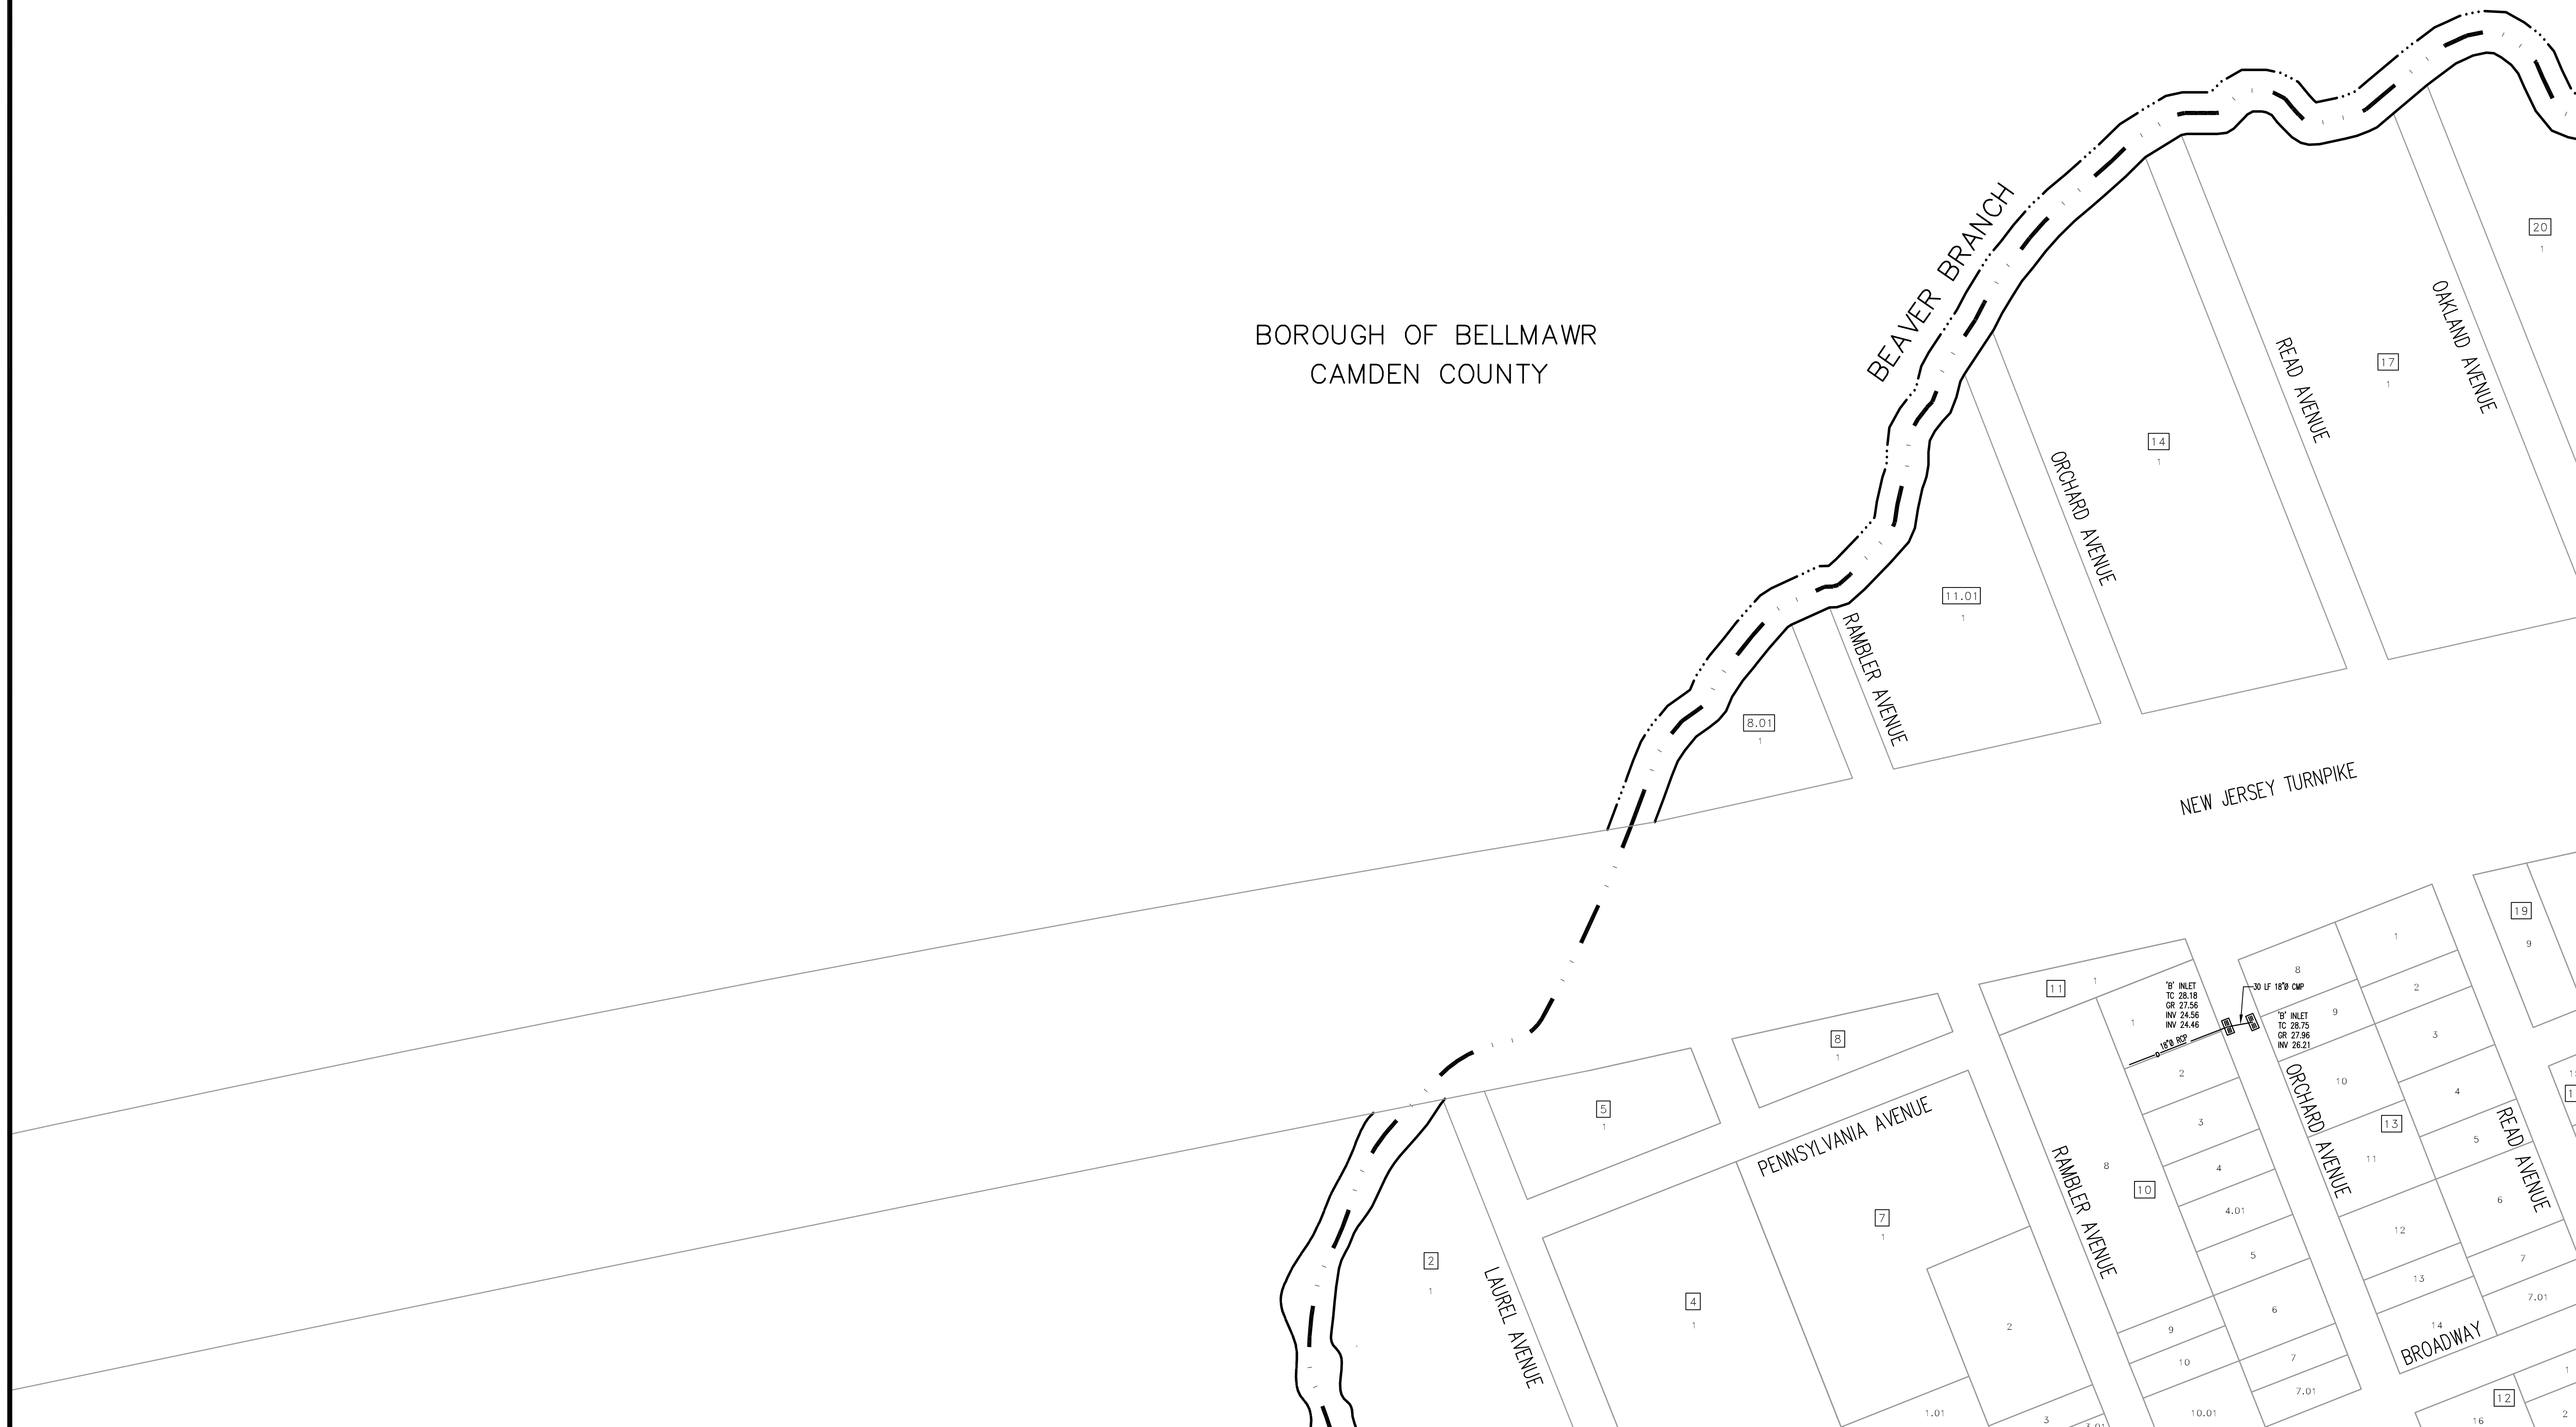

PROJECT:
STORM SEWER DISTRIBUTION SYSTEM
BOROUGH OF RUNNEMEDE
CAMDEN COUNTY, NEW JERSEY



BACH Associates, PC
ENGINEERS • ARCHITECTS • PLANNERS
304 White Horse Pike
Haddon Heights, New Jersey 08035
Tel: 856-546-8611
Fax: 856-546-8612
www.BachDesignGroup.com

DRAWING TITLE:
STORM SEWER DISTRIBUTION SYSTEM

JOB NO: RB2018-11	DESIGNED BY:
DATE: 11/26/18	DRAWN BY: LML
SCALE: 1"=100'	CHECKED BY: AFD

DRAWING NUMBER:
A2


BOROUGH OF BELLMAWR
CAMDEN COUNTY

BEAVER BRANCH

NEW JERSEY TURNPIKE
INTERCHANGE AREA

STATE HIGHWAY ROUTE 168

NEW JERSEY TURNPIKE
INTERCHANGE AREA

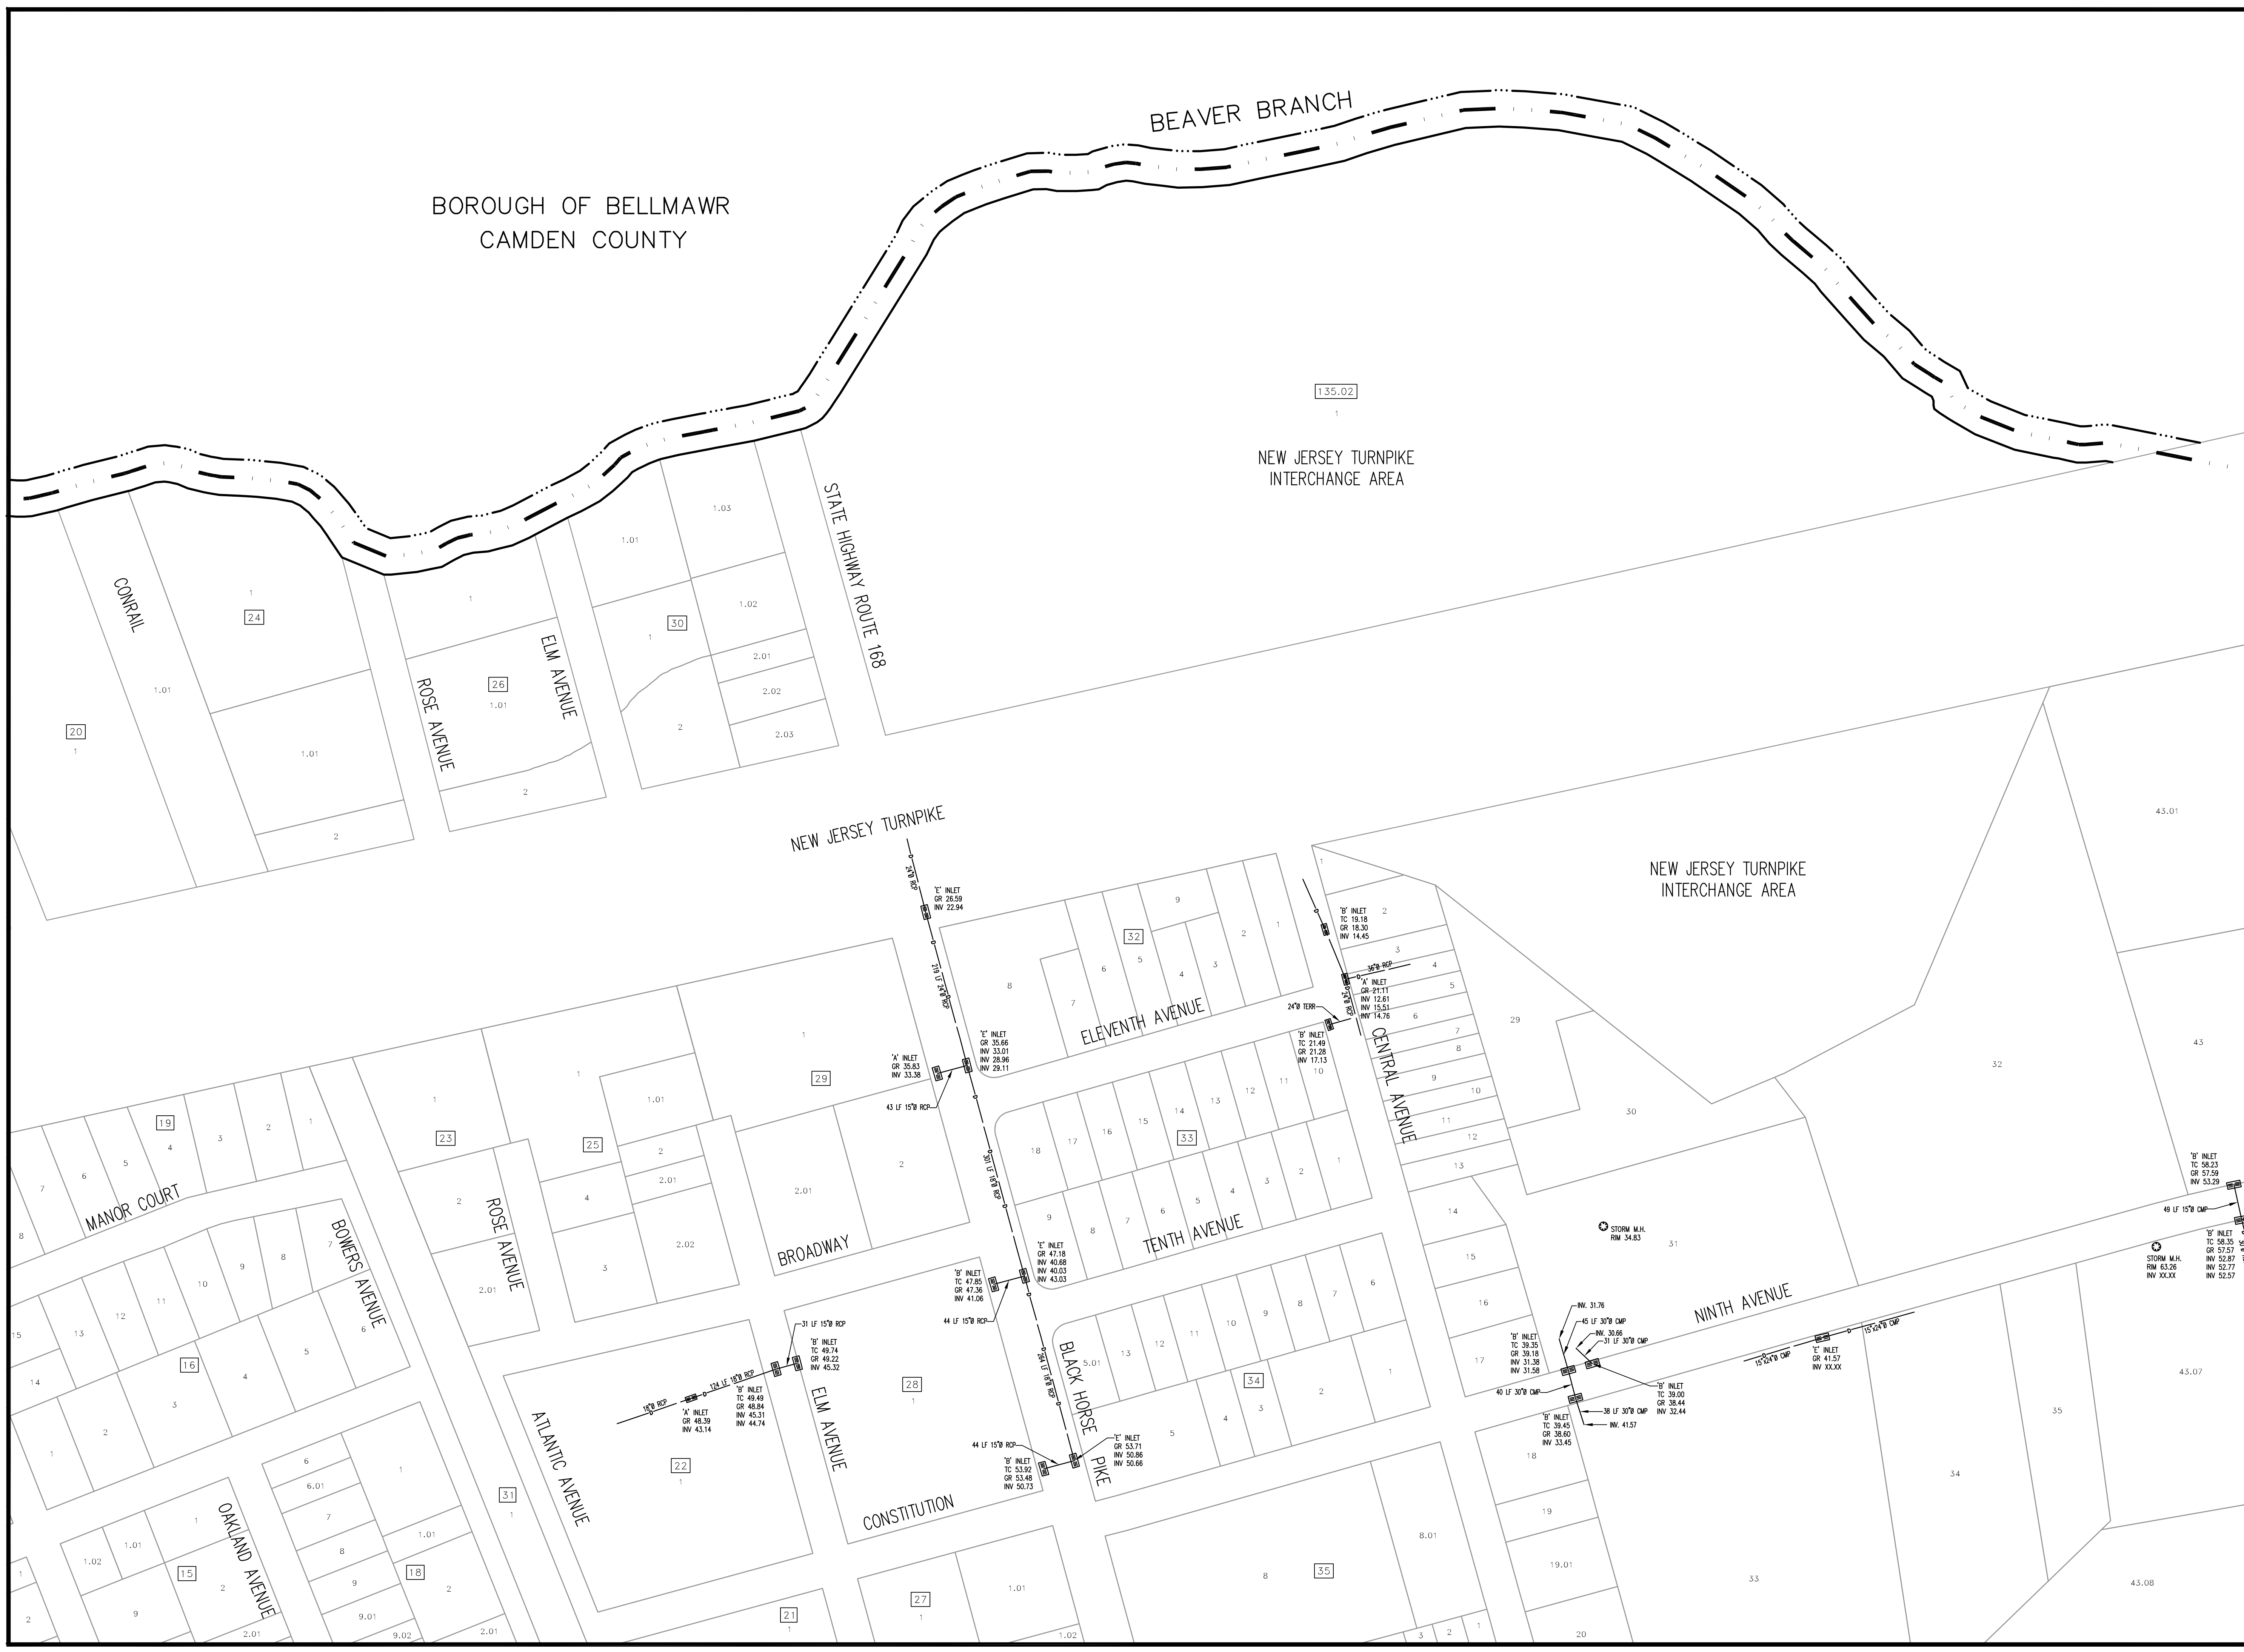

A1	A2	A3	A4	A5
B1	B2	B3	B4	B5
C2	C3	C4	C5	
D2	D3			

PROJECT:

STORM SEWER DISTRIBUTION SYSTEM

BOROUGH OF RUNNEMEDA
CAMDEN COUNTY, NEW JERSEY



BACH Associates, PC
ENGINEERS • ARCHITECTS • PLANNERS


304 White Horse Pike
Haddon Heights, New Jersey 08035
Tel: 856-546-8611
Fax: 856-546-8612
www.BachDesignGroup.com

DRAWING TITLE:

**STORM SEWER
DISTRIBUTION
SYSTEM**

JOB NO: RB2018-11	DESIGNED BY:
DATE: 11/26/18	DRAWN BY: LML
SCALE: 1"=100'	CHECKED BY: AFD
DRAWING NUMBER:	

A3

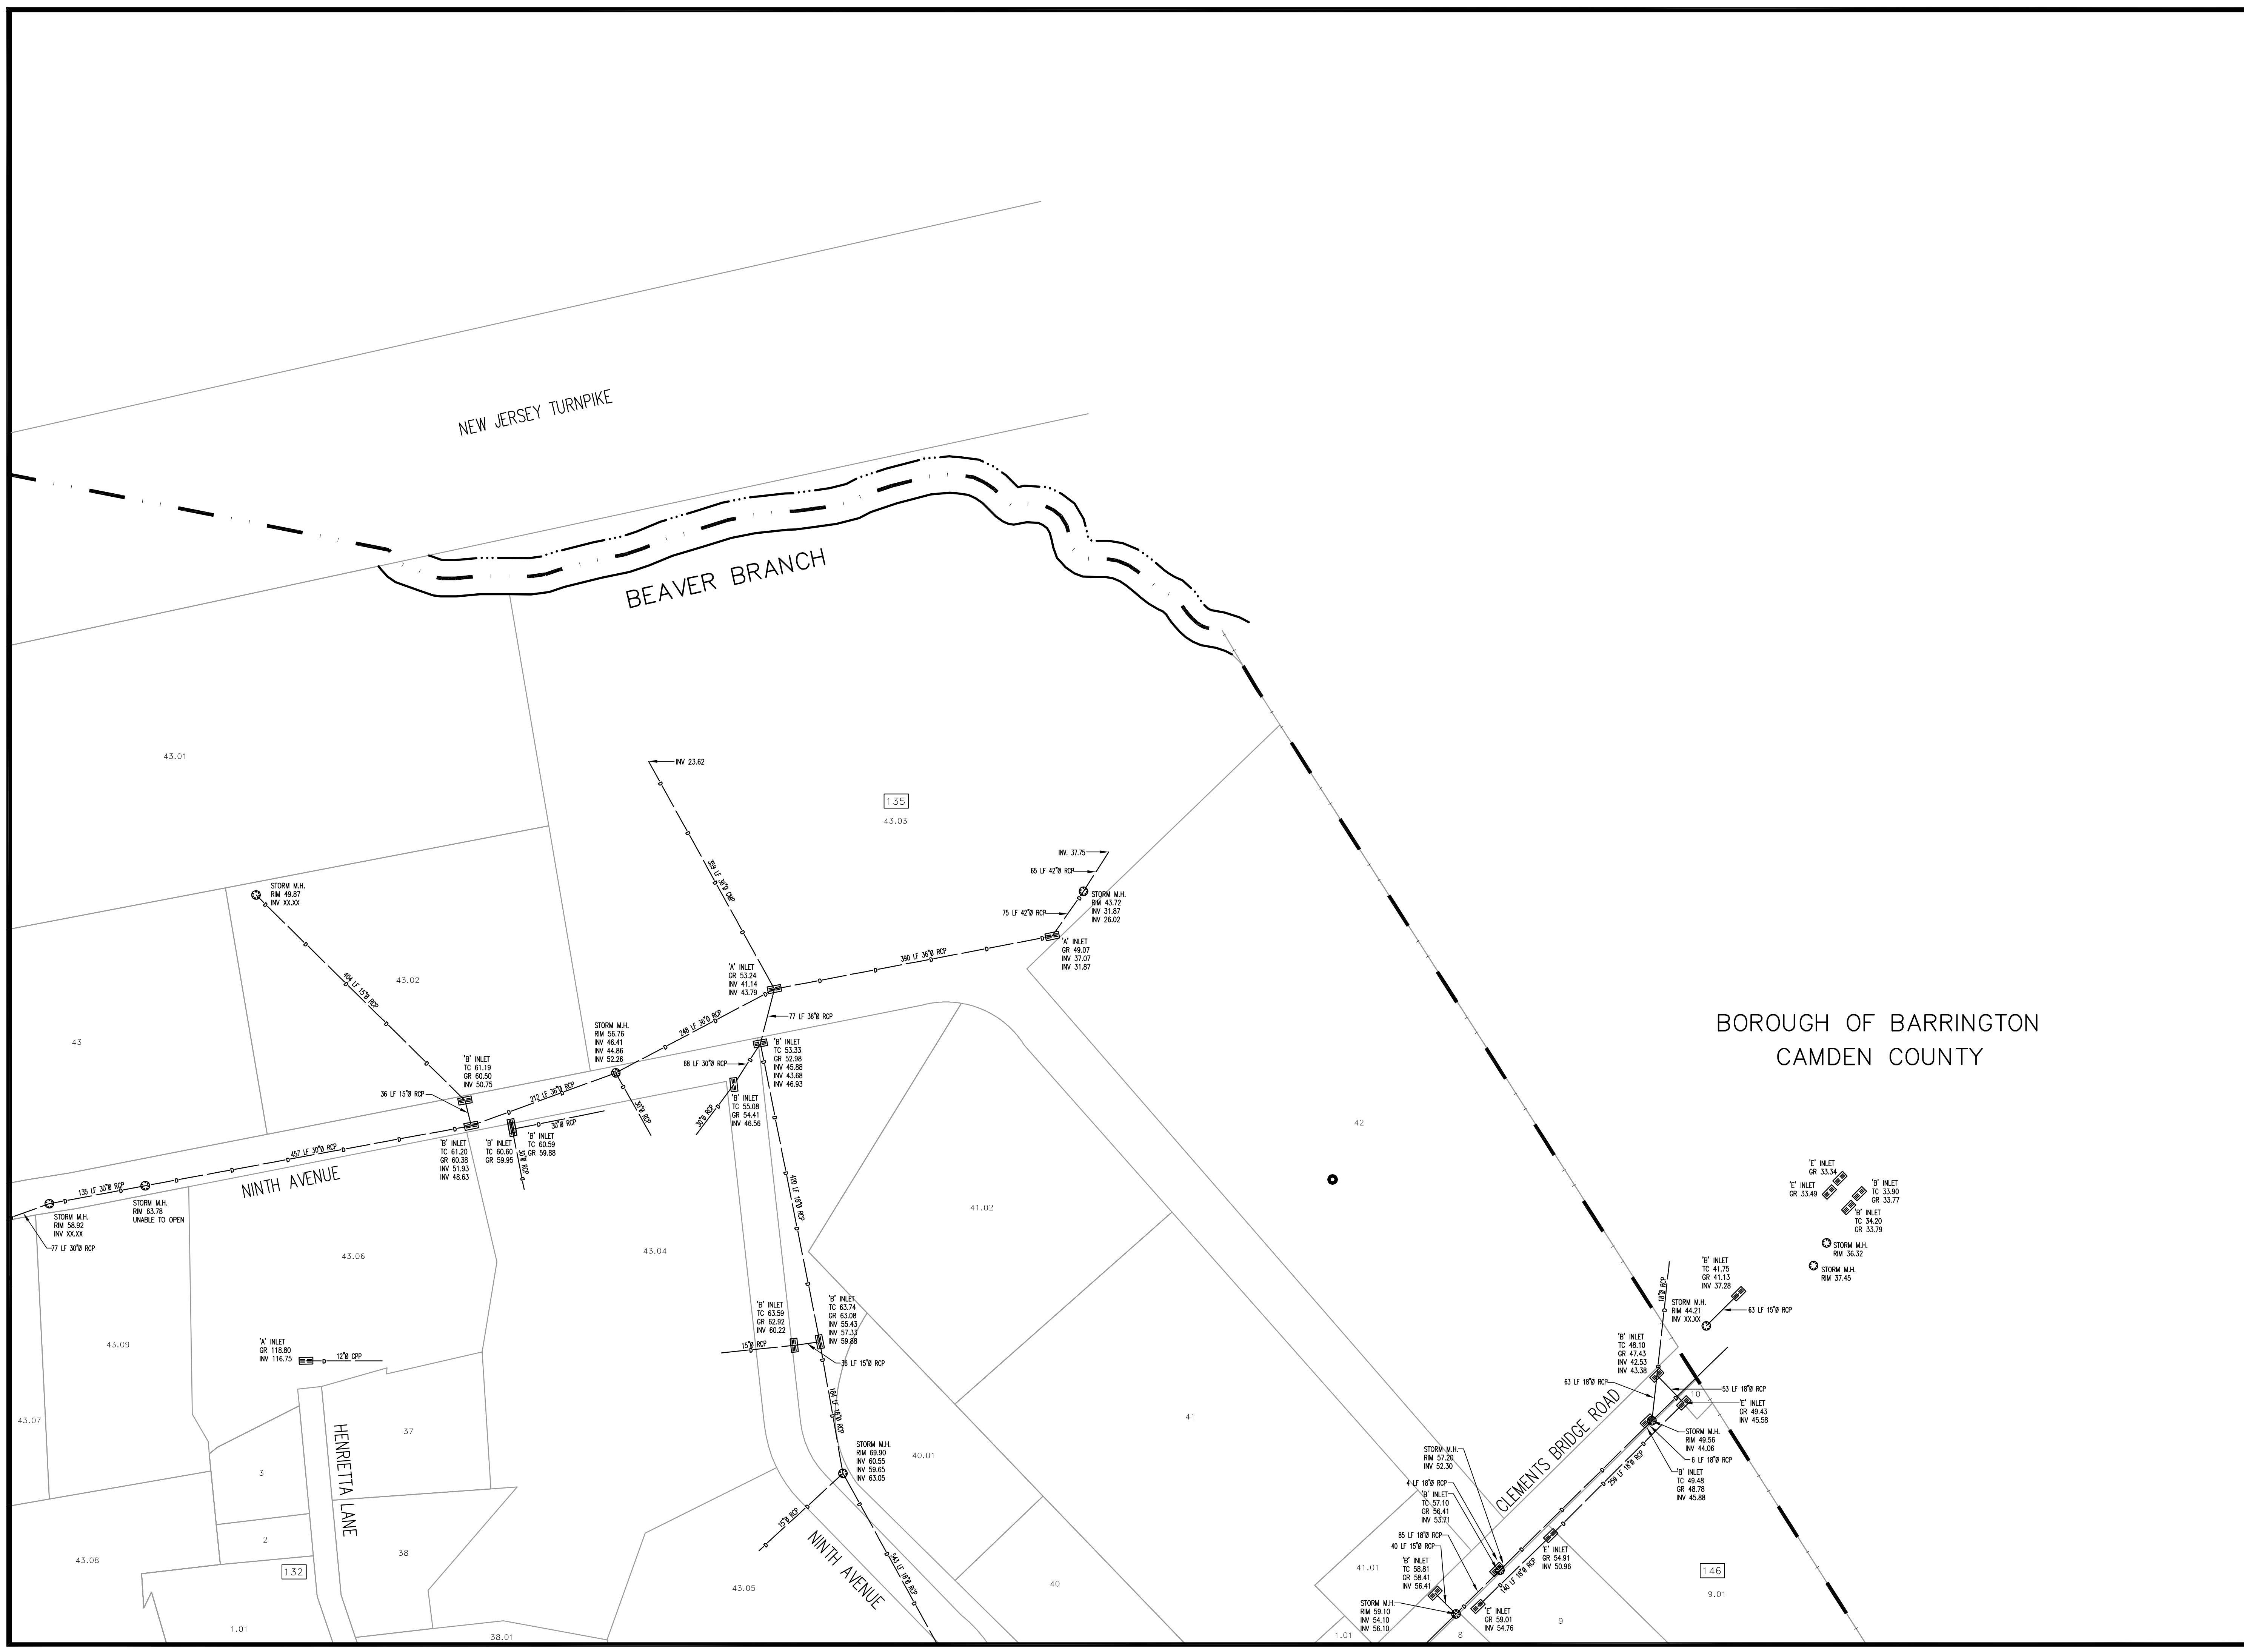

A1	A2	A3	A4	A5
B1	B2	B3	B4	B5
C2	C3	C4	C5	
D2	D3			

PROJECT:

STORM SEWER DISTRIBUTION SYSTEM

BOROUGH OF RUNNEMEDA
CAMDEN COUNTY, NEW JERSEY

BOROUGH OF BARRINGTON
CAMDEN COUNTY



BACH Associates, PC
ENGINEERS • ARCHITECTS • PLANNERS

304 White Horse Pike
Haddon Heights, New Jersey 08035
Tel: 856-546-8611
Fax: 856-546-8612
www.BachDesignGroup.com

DRAWING TITLE:

STORM SEWER DISTRIBUTION SYSTEM

JOB NO:
RB2018-11

DESIGNED BY:

DATE:
11/26/18


DRAWN BY:
LML

SCALE:
1"=100'

CHECKED BY:
AFD

DRAWING NUMBER:

A4

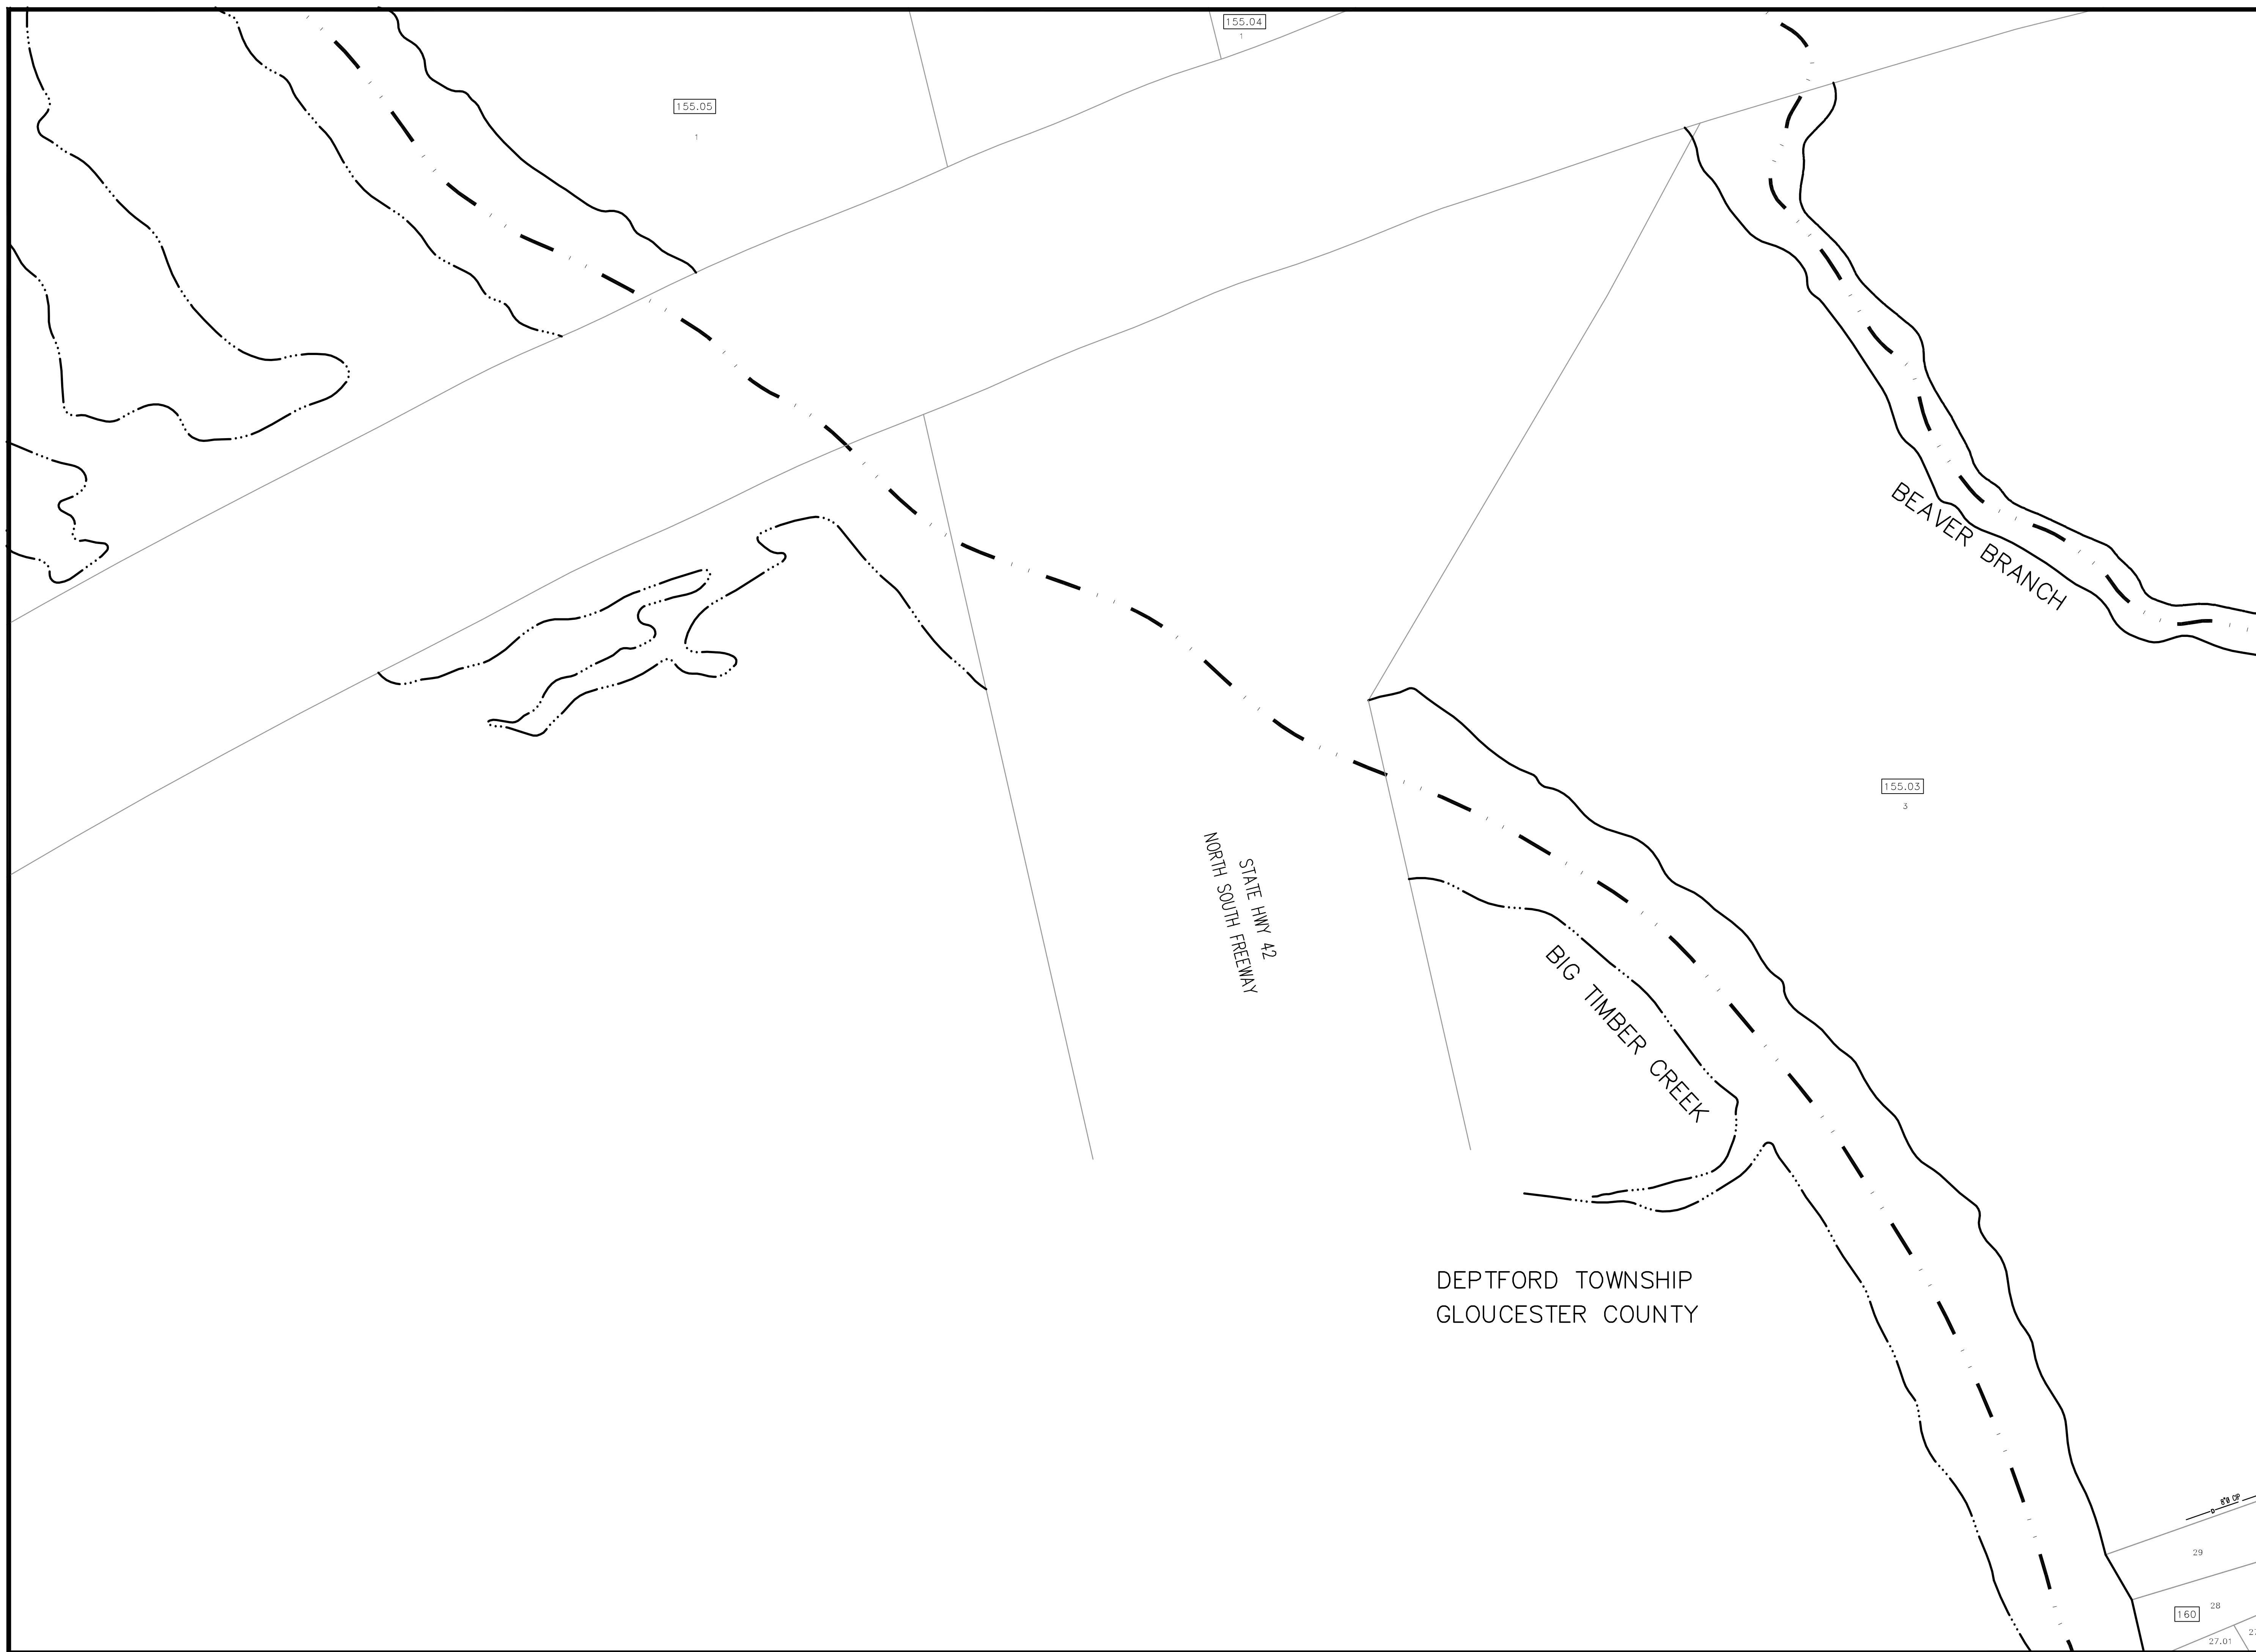

A1	A2	A3	A4	A5
B1	B2	B3	B4	B5
C2	C3	C4	C5	
D2	D3			

PROJECT:
STORM SEWER DISTRIBUTION SYSTEM
 BOROUGH OF RUNNEMEDE
 CAMDEN COUNTY, NEW JERSEY



BACH Associates, PC
 ENGINEERS • ARCHITECTS • PLANNERS
 304 White Horse Pike
 Haddon Heights, New Jersey 08035
 Tel: 856-546-8611
 Fax: 856-546-8612
 www.BachDesignGroup.com

DRAWING TITLE:
STORM SEWER DISTRIBUTION SYSTEM

JOB NO: RB2018-11	DESIGNED BY:
DATE: 11/26/18	DRAWN BY: LML
SCALE: 1"=100'	CHECKED BY: AFD

DRAWING NUMBER:
B1

DEPTFORD TOWNSHIP
 GLOUCESTER COUNTY



A1	A2	A3	A4	A5
B1	B2	B3	B4	B5
C2	C3	C4	C5	
D2	D3			

PROJECT:
STORM SEWER DISTRIBUTION SYSTEM

BOROUGH OF RUNNEMEDA
 CAMDEN COUNTY, NEW JERSEY



BACH Associates, PC
 ENGINEERS • ARCHITECTS • PLANNERS


304 White Horse Pike
 Haddon Heights, New Jersey 08035
 Tel: 856-546-8611
 Fax: 856-546-8612
 www.BachDesignGroup.com

DRAWING TITLE:
STORM SEWER DISTRIBUTION SYSTEM

JOB NO: RB2018-11
 DATE: 11/26/18
 SCALE: 1"=100'
 DRAWING NUMBER:

DESIGNED BY:
 LML
 CHECKED BY:
 AFD

B3

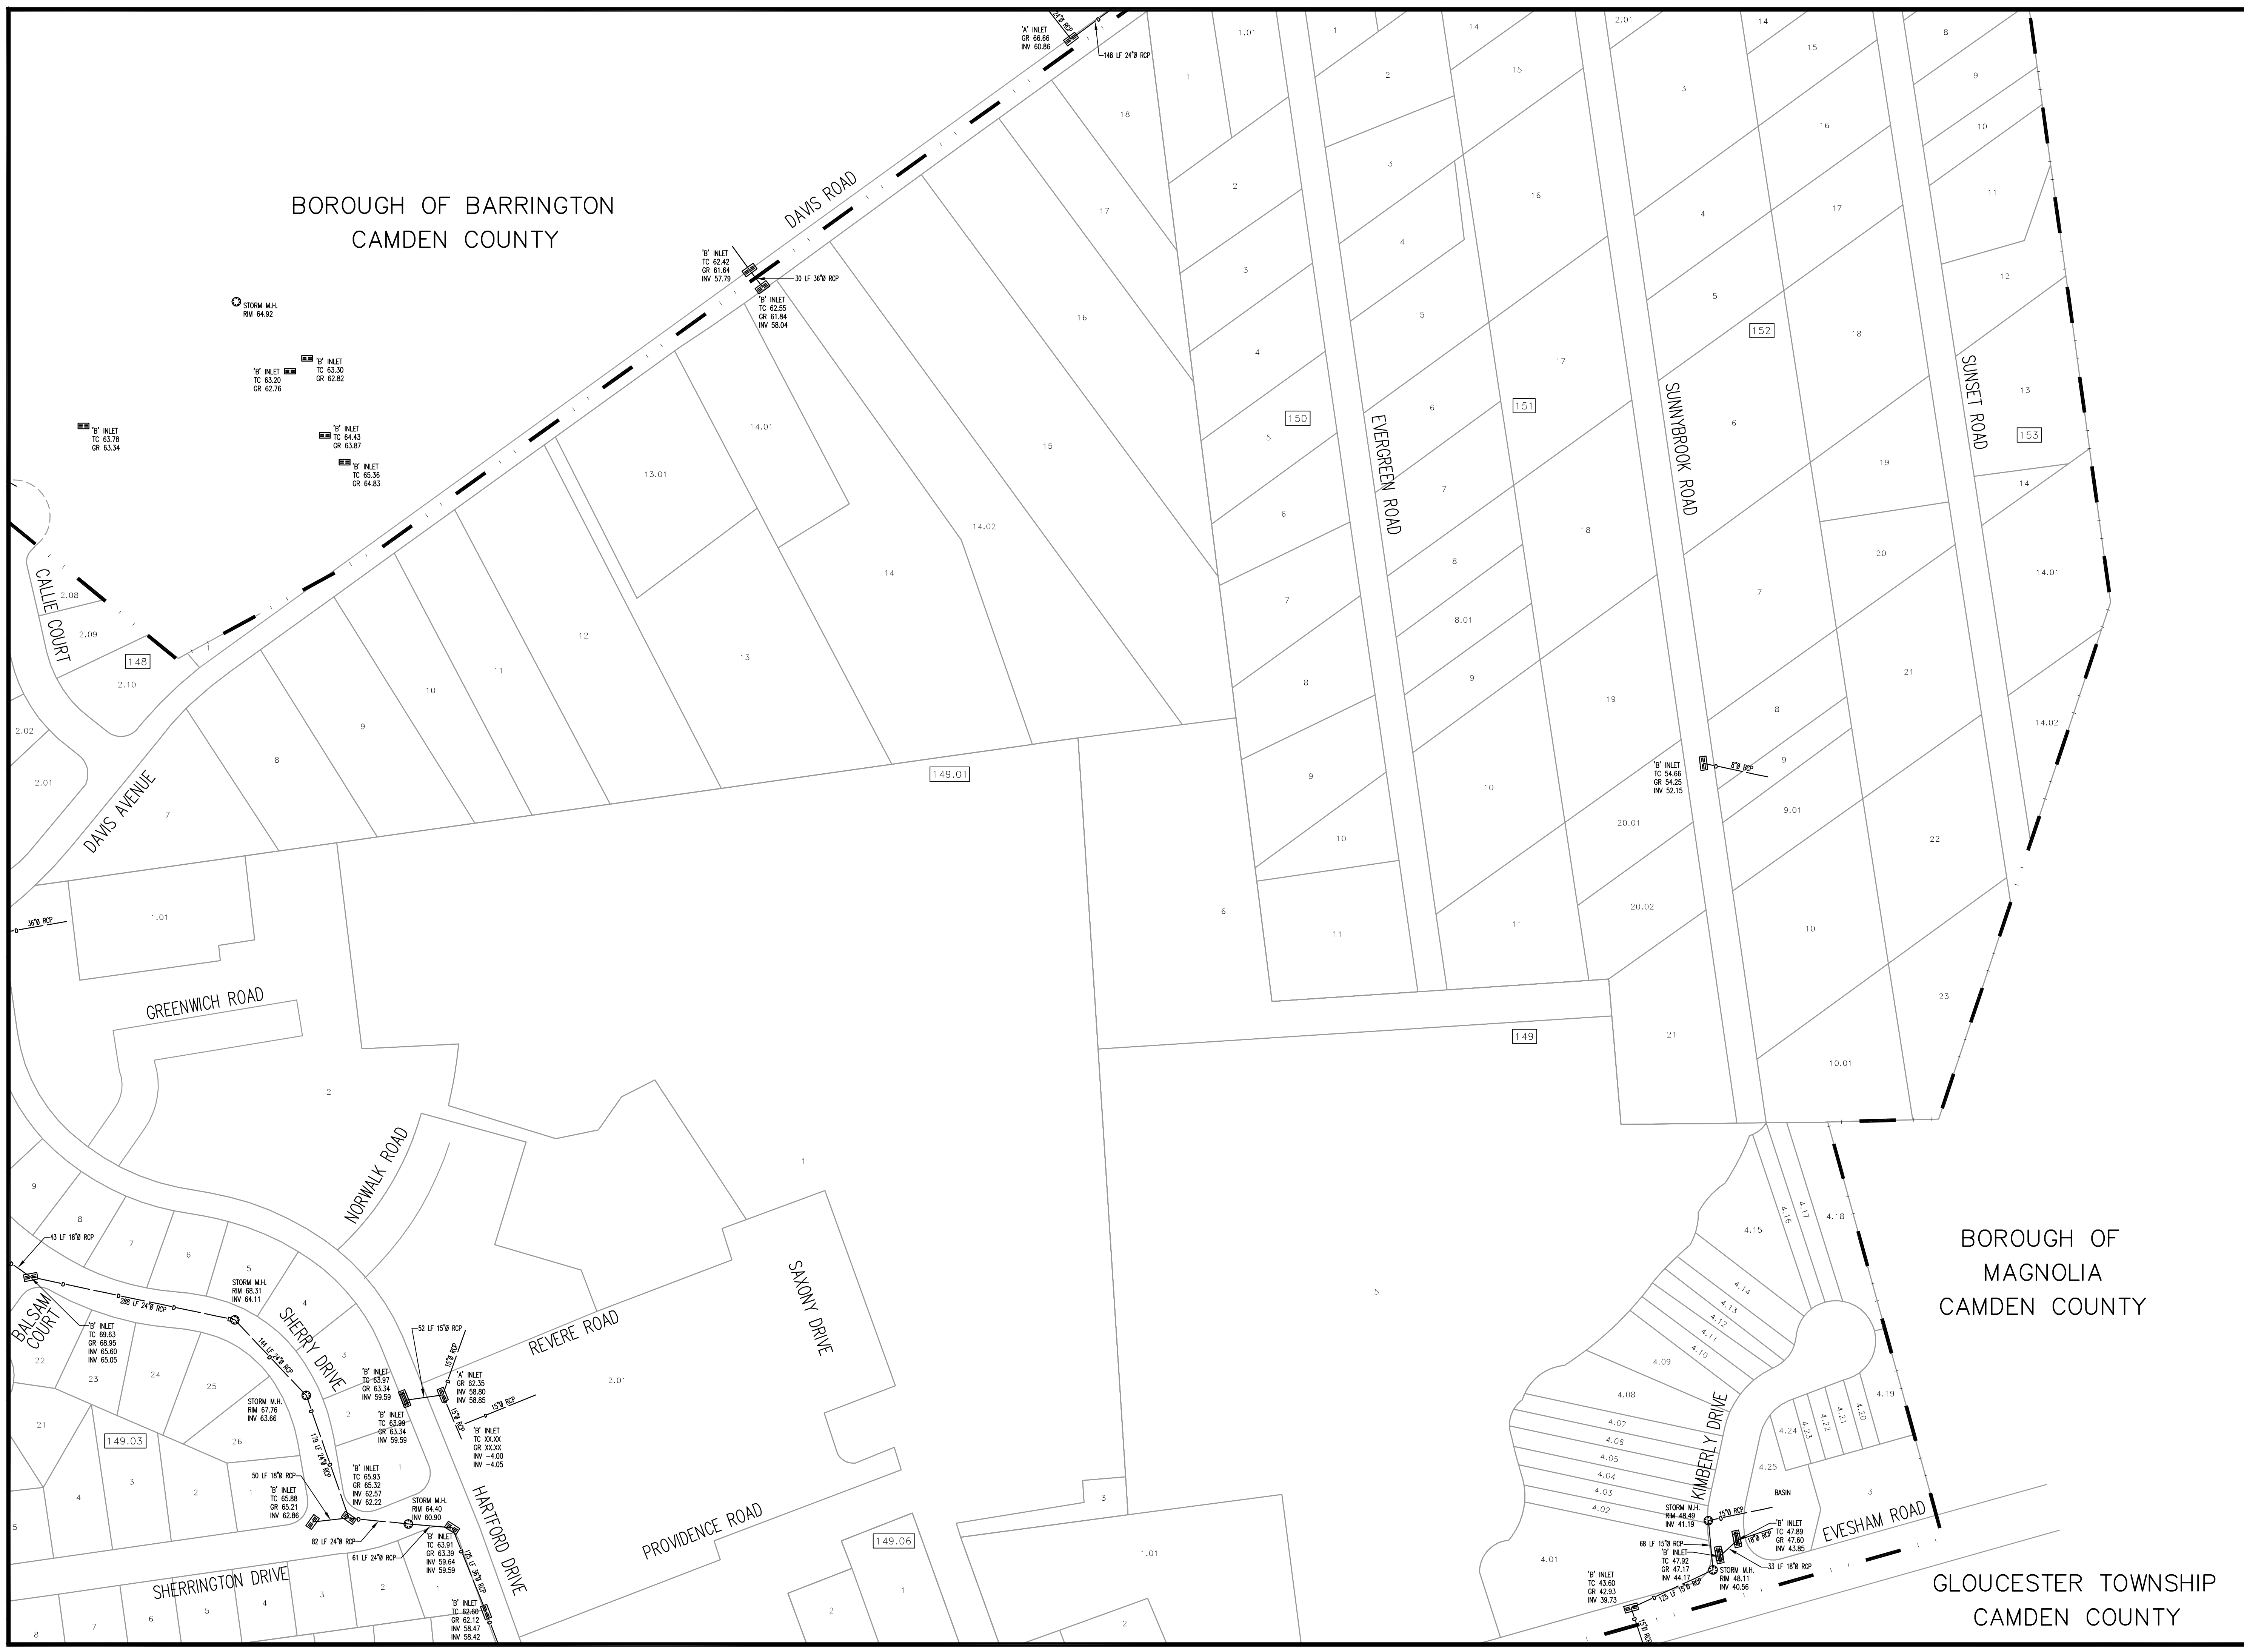

BOROUGH OF BARRINGTON
CAMDEN COUNTY

BOROUGH OF
MAGNOLIA
CAMDEN COUNTY

GLOUCESTER TOWNSHIP
CAMDEN COUNTY

A1	A2	A3	A4	A5
B1	B2	B3	B4	B5
C2	C3	C4	C5	
D2	D3			

PROJECT:

STORM SEWER DISTRIBUTION SYSTEM

BOROUGH OF RUNNEMED
CAMDEN COUNTY, NEW JERSEY



BACH Associates, PC
ENGINEERS • ARCHITECTS • PLANNERS

304 White Horse Pike
Haddon Heights, New Jersey 08035
Tel: 856-546-8611
Fax: 856-546-8612
www.BachDesignGroup.com

DRAWING TITLE:

**STORM SEWER
DISTRIBUTION
SYSTEM**

JOB NO:

RB2018-11

DESIGNED BY:

DATE:

11/26/18

DRAWN BY:

LML

SCALE:


1"=100'

CHECKED BY:

AFD

DRAWING NUMBER:

B5

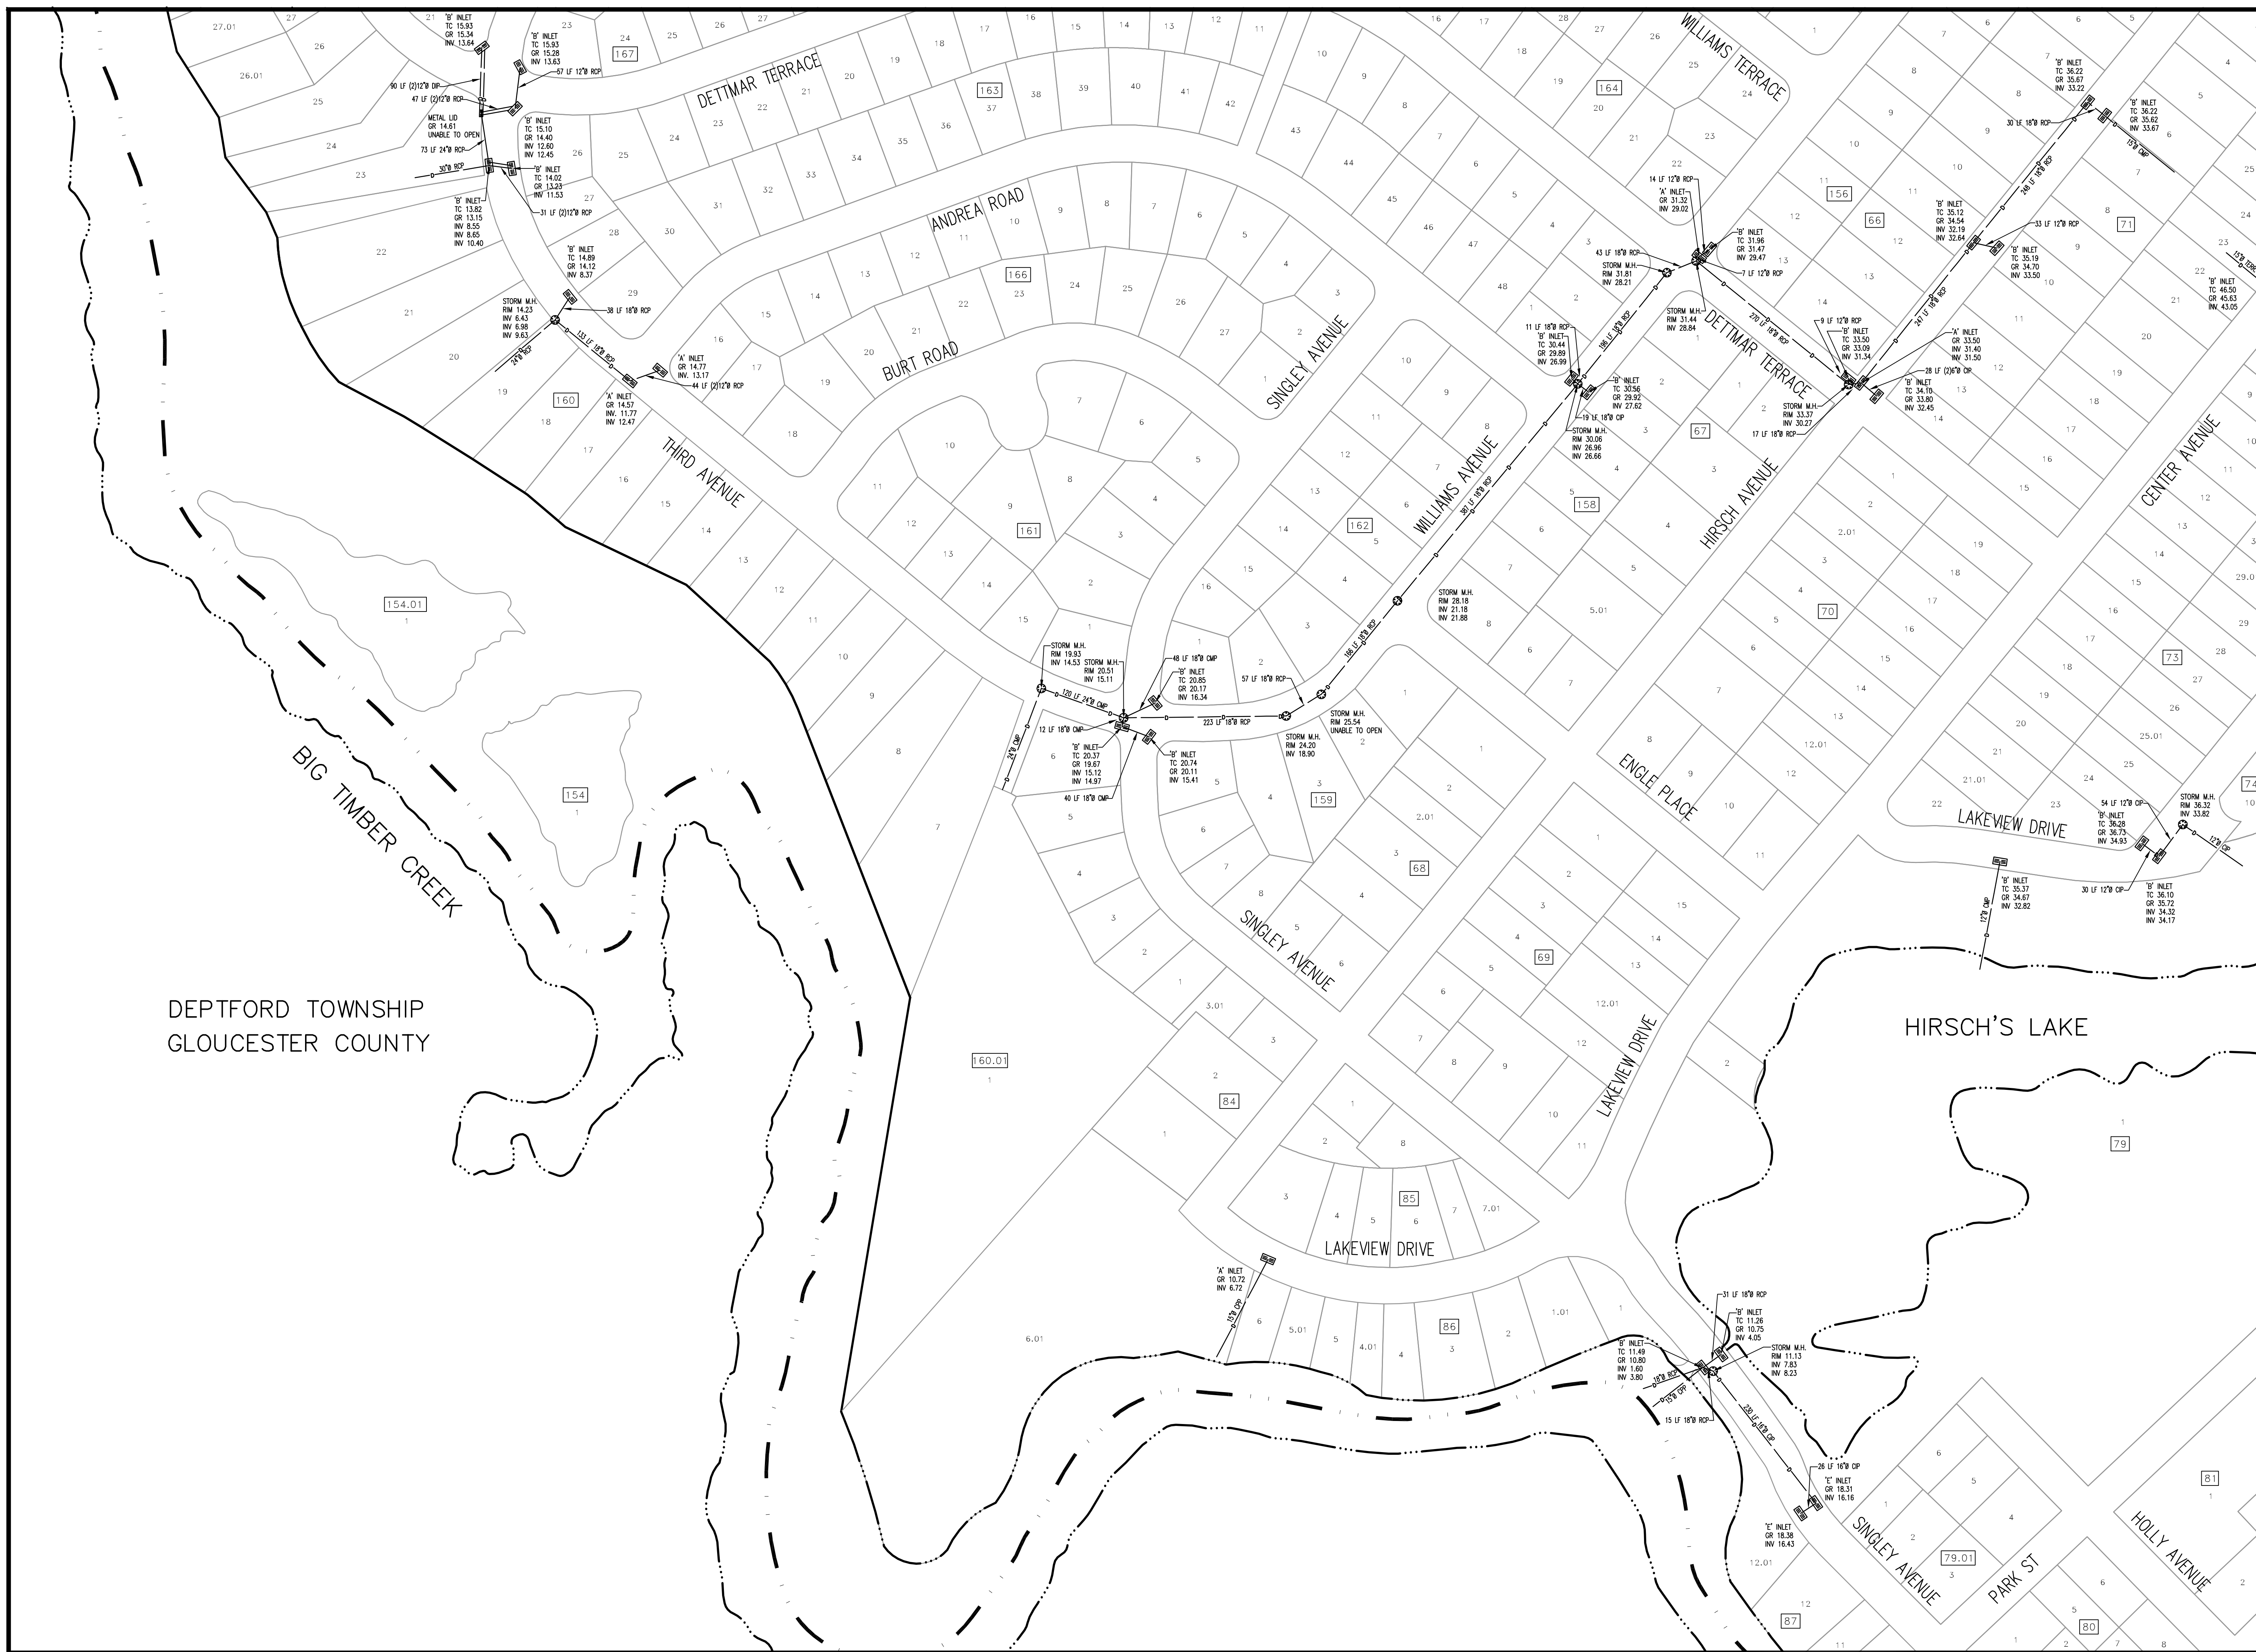

DEPTFORD TOWNSHIP
GLOUCESTER COUNTY

A1	A2	A3	A4	A5
B1	B2	B3	B4	B5
C2	C3	C4	C5	
D2	D3			

PROJECT:
STORM SEWER DISTRIBUTION SYSTEM
BOROUGH OF RUNNEMED
CAMDEN COUNTY, NEW JERSEY




BACH Associates, PC
ENGINEERS • ARCHITECTS • PLANNERS
304 White Horse Pike
Haddon Heights, New Jersey 08035
Tel: 856-546-8611
Fax: 856-546-8612
www.BachDesignGroup.com

DRAWING TITLE:
STORM SEWER DISTRIBUTION SYSTEM

JOB NO: RB2018-11	DESIGNED BY:
DATE: 11/26/18	DRAWN BY: LML
SCALE: 1"=100'	CHECKED BY: AFD
DRAWING NUMBER:	

C2

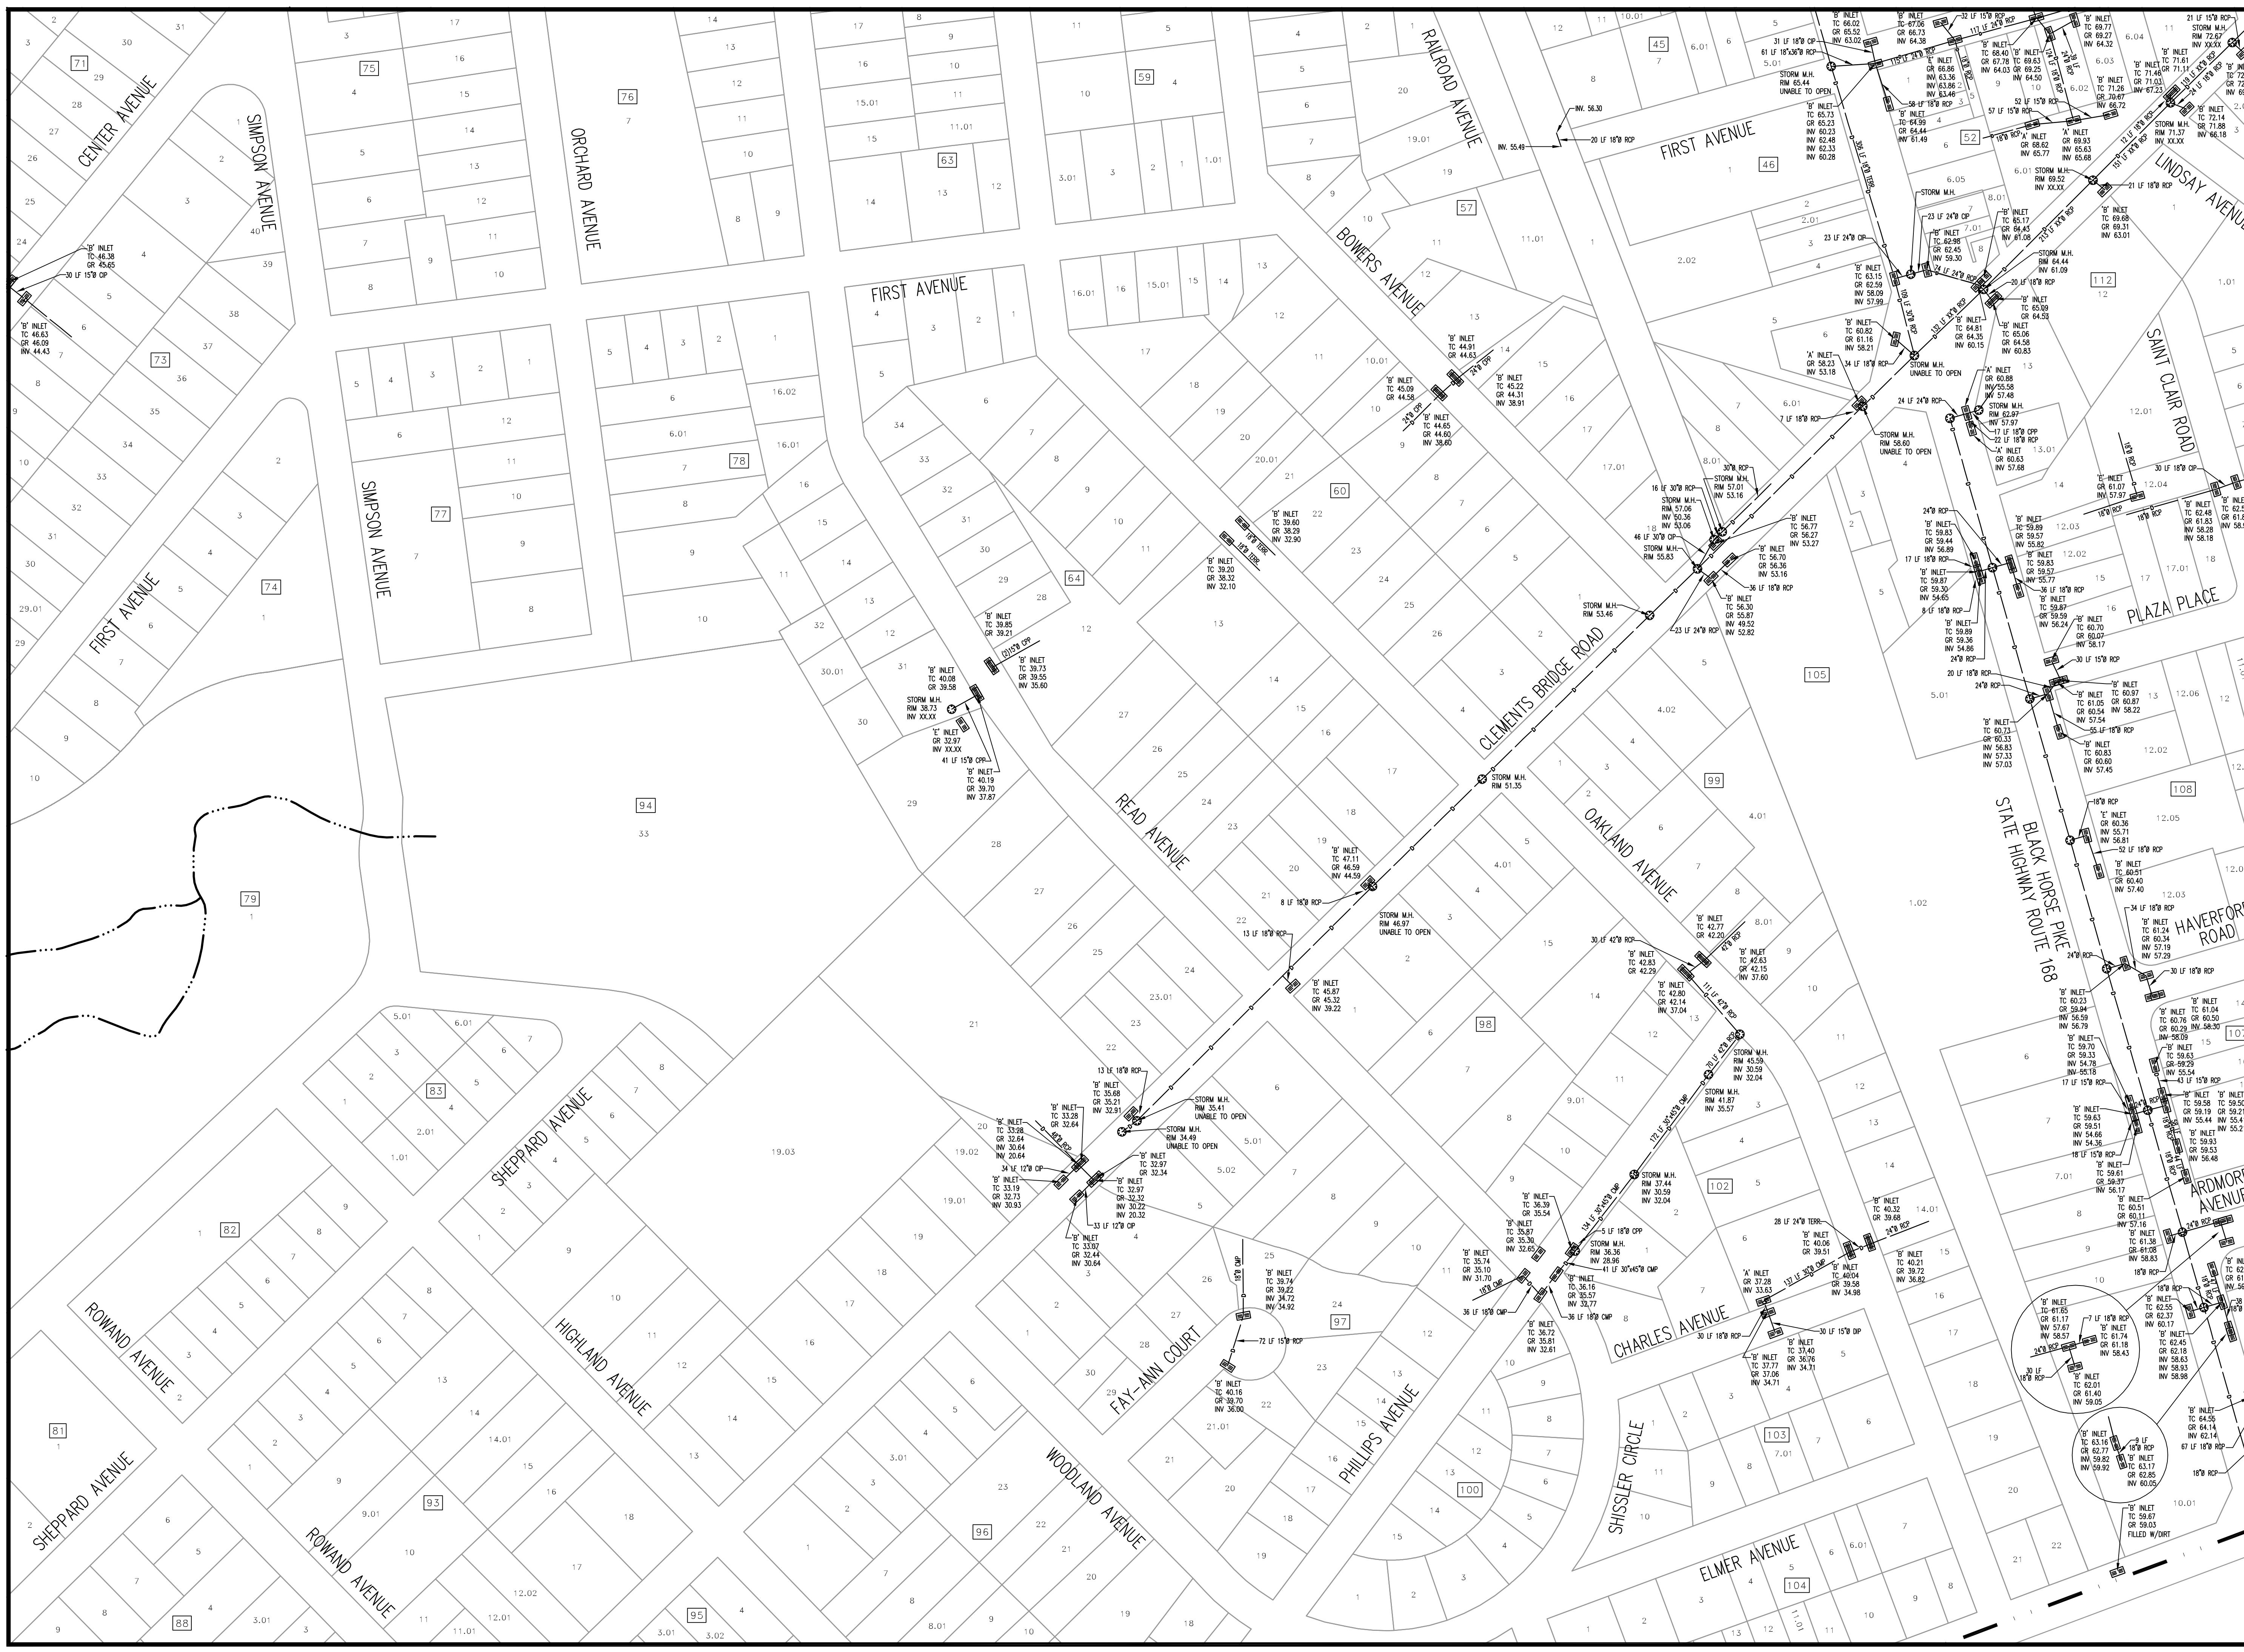

A1	A2	A3	A4	A5
B1	B2	B3	B4	B5
C2	C3	C4	C5	
D2	D3			

PROJECT:
STORM SEWER DISTRIBUTION SYSTEM

BOROUGH OF RUNNEMEDA
CAMDEN COUNTY, NEW JERSEY




BACH Associates, PC
ENGINEERS • ARCHITECTS • PLANNERS

304 White Horse Pike
Haddon Heights, New Jersey 08035
Tel: 856-546-8611
Fax: 856-546-8612
www.BachDesignGroup.com

DRAWING TITLE:
STORM SEWER DISTRIBUTION SYSTEM

JOB NO: RB2018-11
DESIGNED BY: LML
DATE: 11/26/18
DRAWN BY: LML
SCALE: 1"=100'
CHECKED BY: AFD
DRAWING NUMBER:

C3

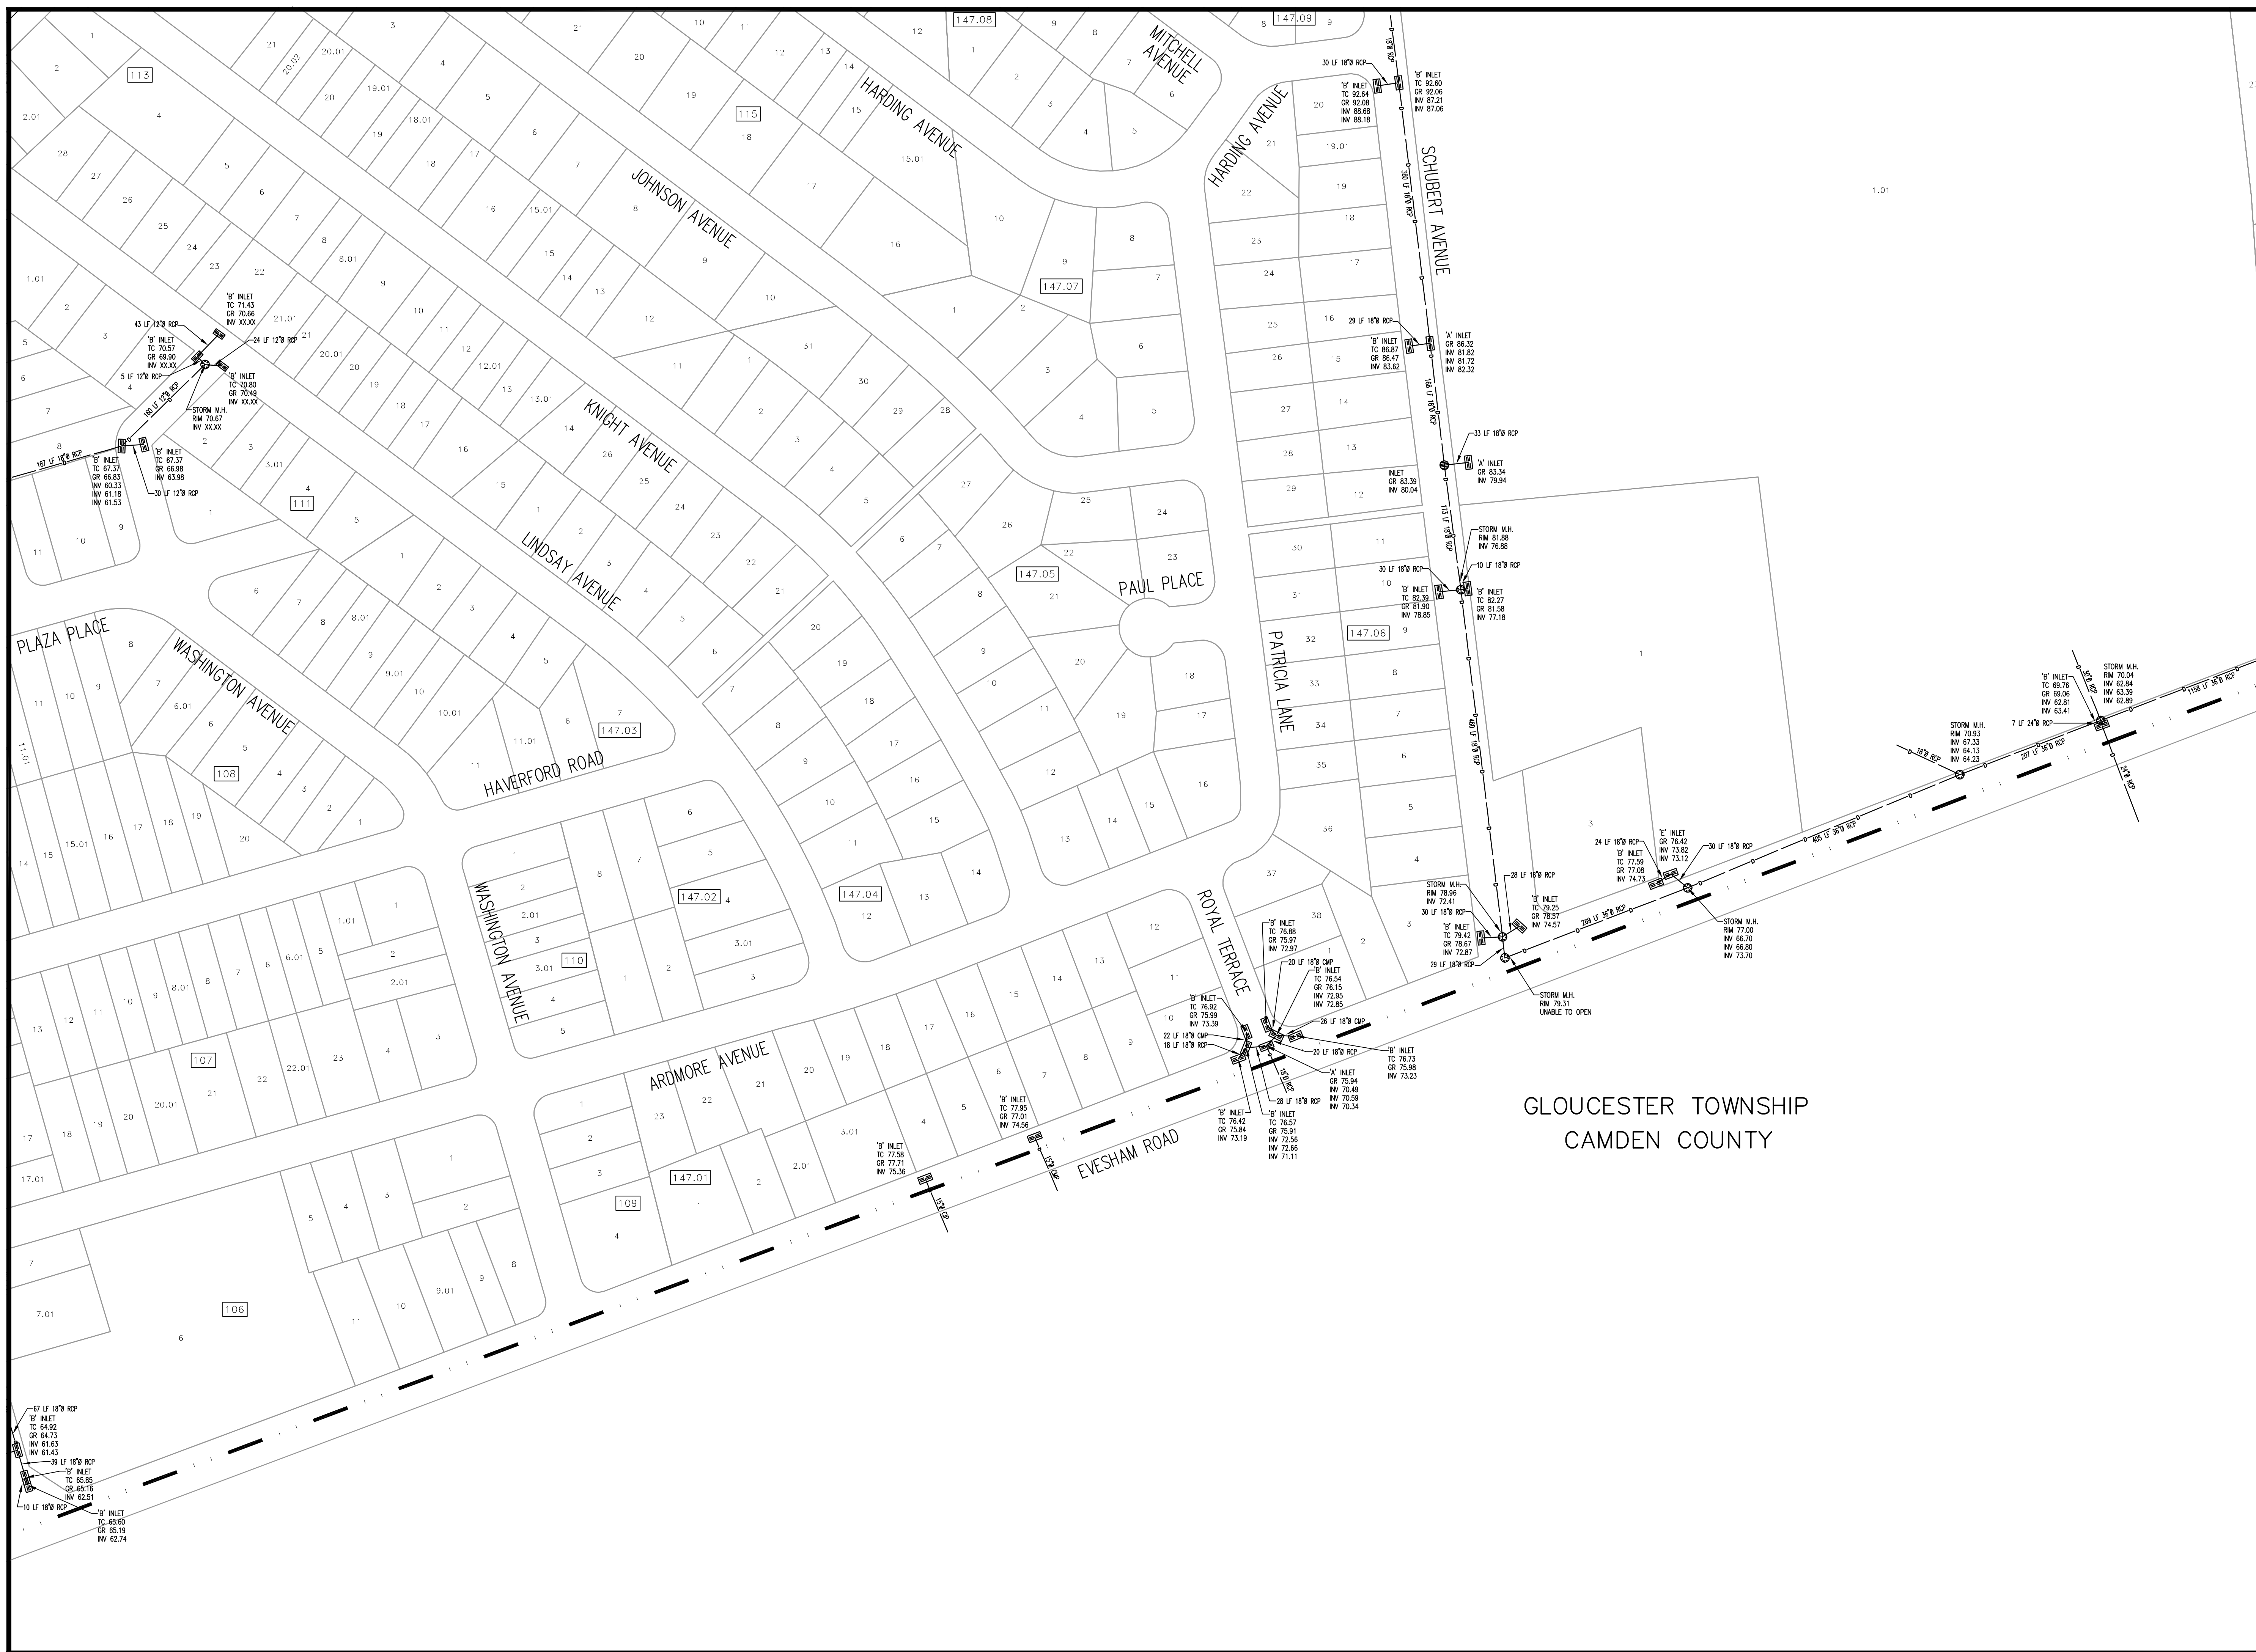

A1	A2	A3	A4	A5
B1	B2	B3	B4	B5
C2	C3	C4	C5	
D2	D3			

PROJECT:

STORM SEWER DISTRIBUTION SYSTEM

BOROUGH OF RUNNEMEDA
CAMDEN COUNTY, NEW JERSEY

GLOUCESTER TOWNSHIP
CAMDEN COUNTY





BACH Associates, PC
ENGINEERS • ARCHITECTS • PLANNERS
304 White Horse Pike
Haddon Heights, New Jersey 08035
Tel: 856-546-8611
Fax: 856-546-8612
www.BachDesignGroup.com

DRAWING TITLE:
STORM SEWER DISTRIBUTION SYSTEM

JOB NO: RB2018-11	DESIGNED BY:
DATE: 11/26/18	DRAWN BY: LML
SCALE: 1"=100'	CHECKED BY: AFD

DRAWING NUMBER:
C4

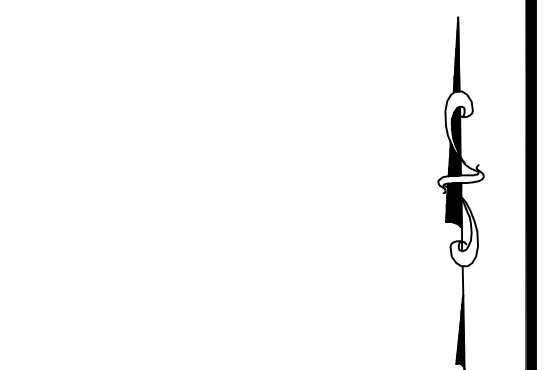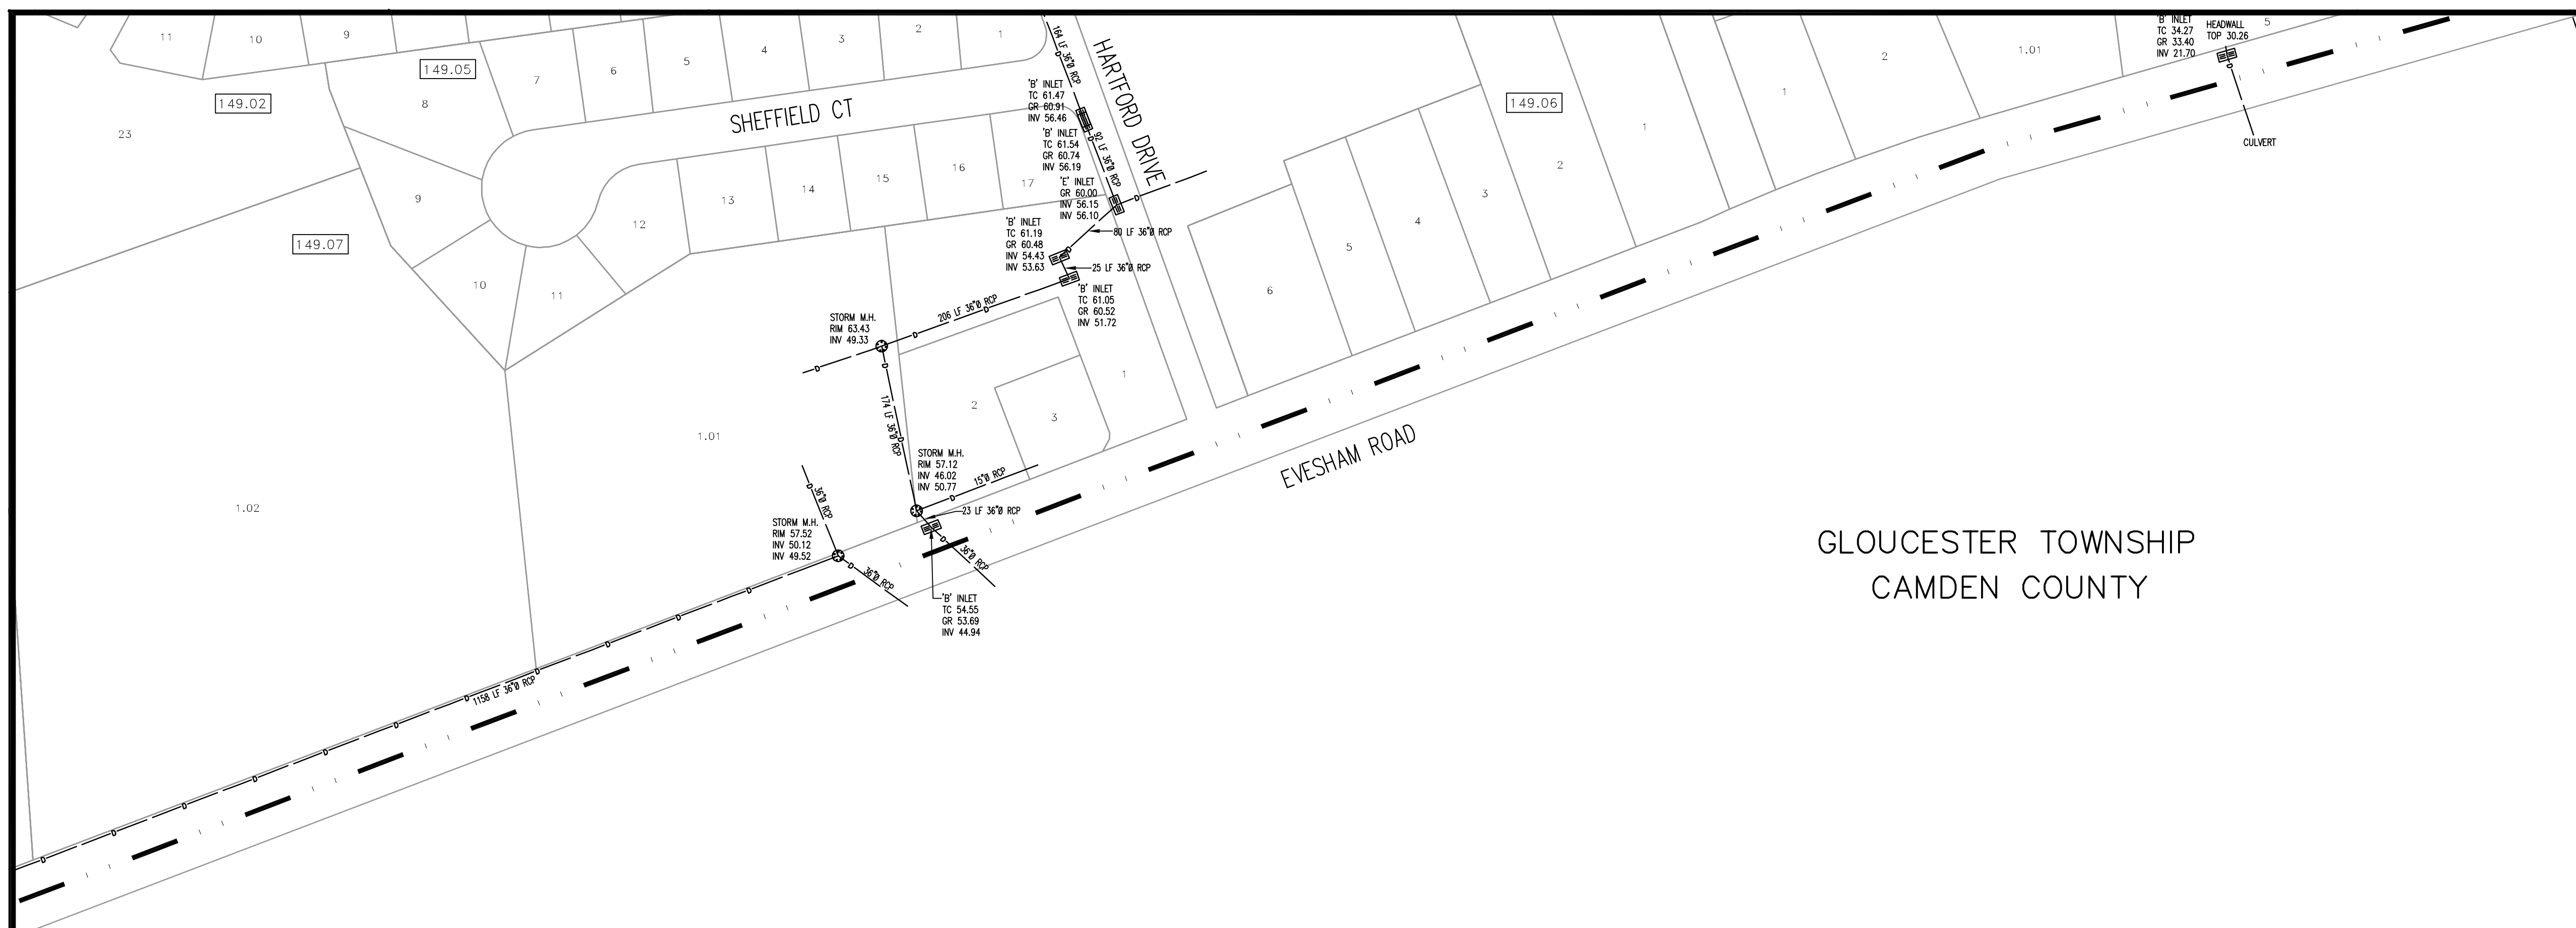

A1	A2	A3	A4	A5
B1	B2	B3	B4	B5
C2	C3	C4	C5	
D2	D3			

PROJECT:

STORM SEWER DISTRIBUTION SYSTEM

BOROUGH OF RUNNEMEDE
CAMDEN COUNTY, NEW JERSEY



BACH Associates, PC
ENGINEERS • ARCHITECTS • PLANNERS

304 White Horse Pike
Haddon Heights, New Jersey 08035
Tel: 856-546-8611
Fax: 856-546-8612
www.BachDesignGroup.com

DRAWING TITLE:


STORM SEWER DISTRIBUTION SYSTEM

JOB NO: RB2018-11	DESIGNED BY:
DATE: 11/26/18	DRAWN BY: LML
SCALE: 1"=100'	CHECKED BY: AFD

DRAWING NUMBER:

C5

DEPTFORD TOWNSHIP
GLOUCESTER COUNTY

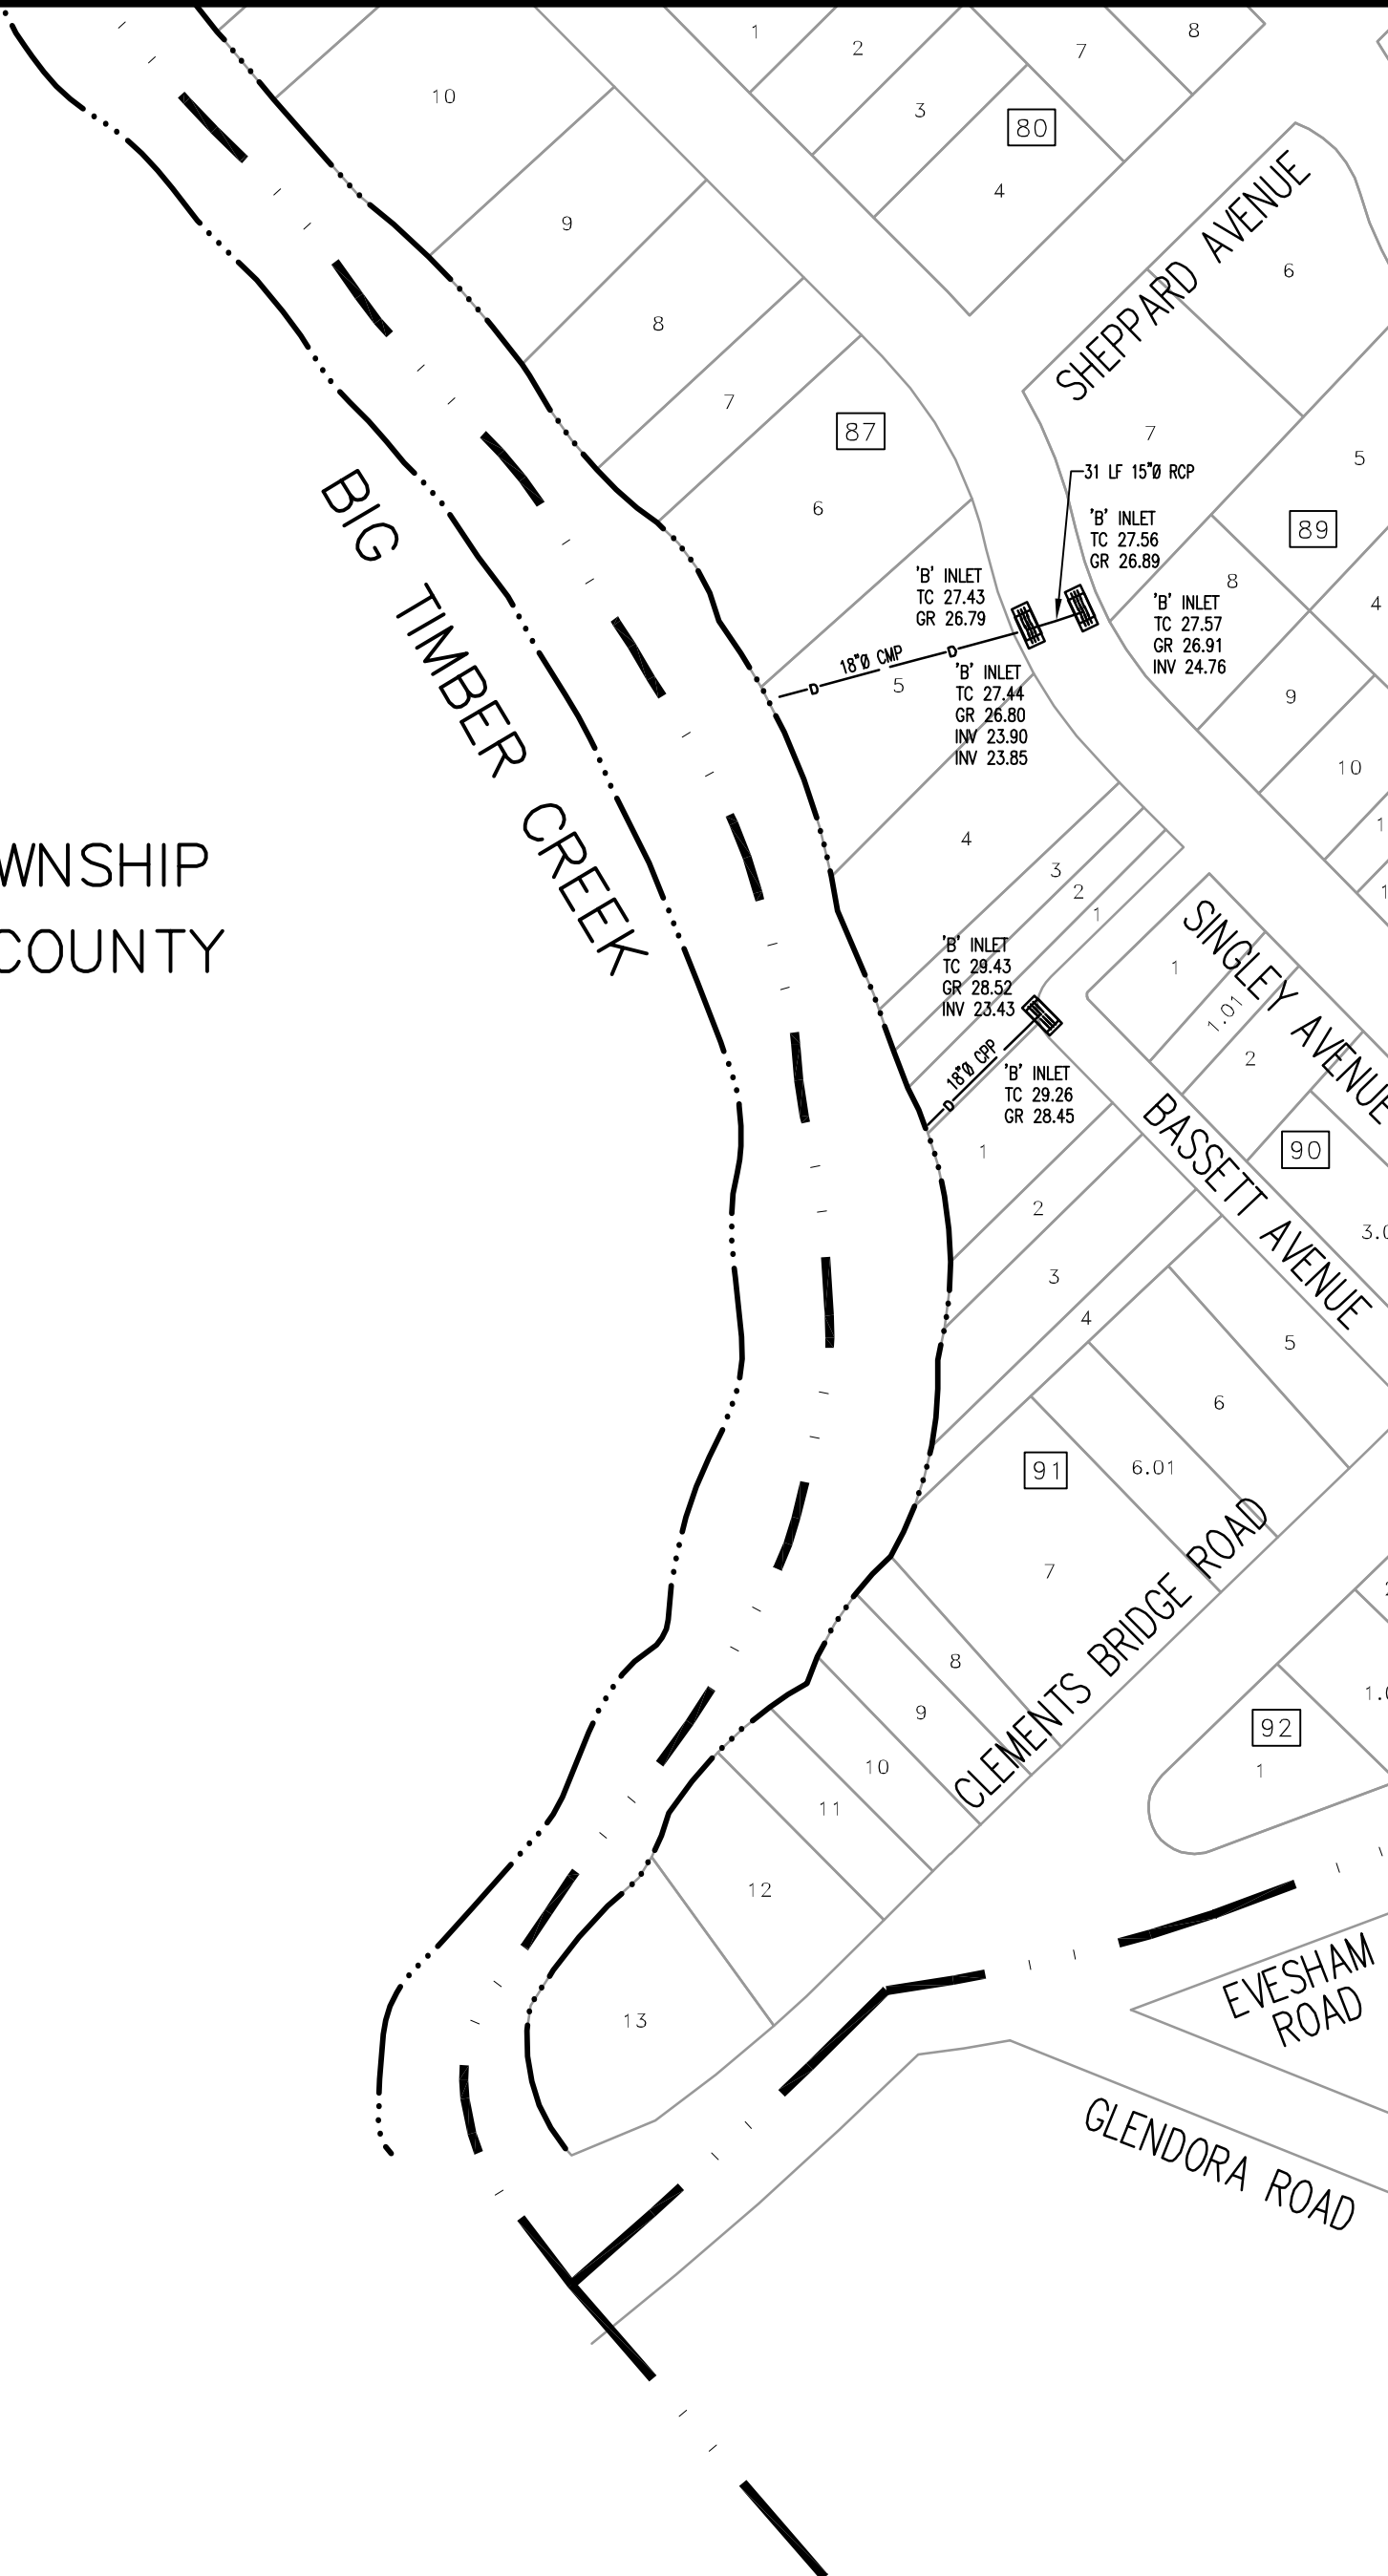

A1	A2	A3	A4	A5
B1	B2	B3	B4	B5
C2	C3	C4	C5	
D2	D3			

PROJECT:

STORM SEWER DISTRIBUTION SYSTEM

BOROUGH OF RUNNEMEDE
CAMDEN COUNTY, NEW JERSEY



BACH Associates, PC
ENGINEERS • ARCHITECTS • PLANNERS
304 White Horse Pike
Haddon Heights, New Jersey 08035
Tel: 856-546-8611
Fax: 856-546-8612
www.BachDesignGroup.com


DRAWING TITLE:

**STORM SEWER
DISTRIBUTION
SYSTEM**

JOB NO: RB2018-11	DESIGNED BY:
DATE: 11/26/18	DRAWN BY: LML
SCALE: 1"=100'	CHECKED BY: AFD

DRAWING NUMBER:

D2

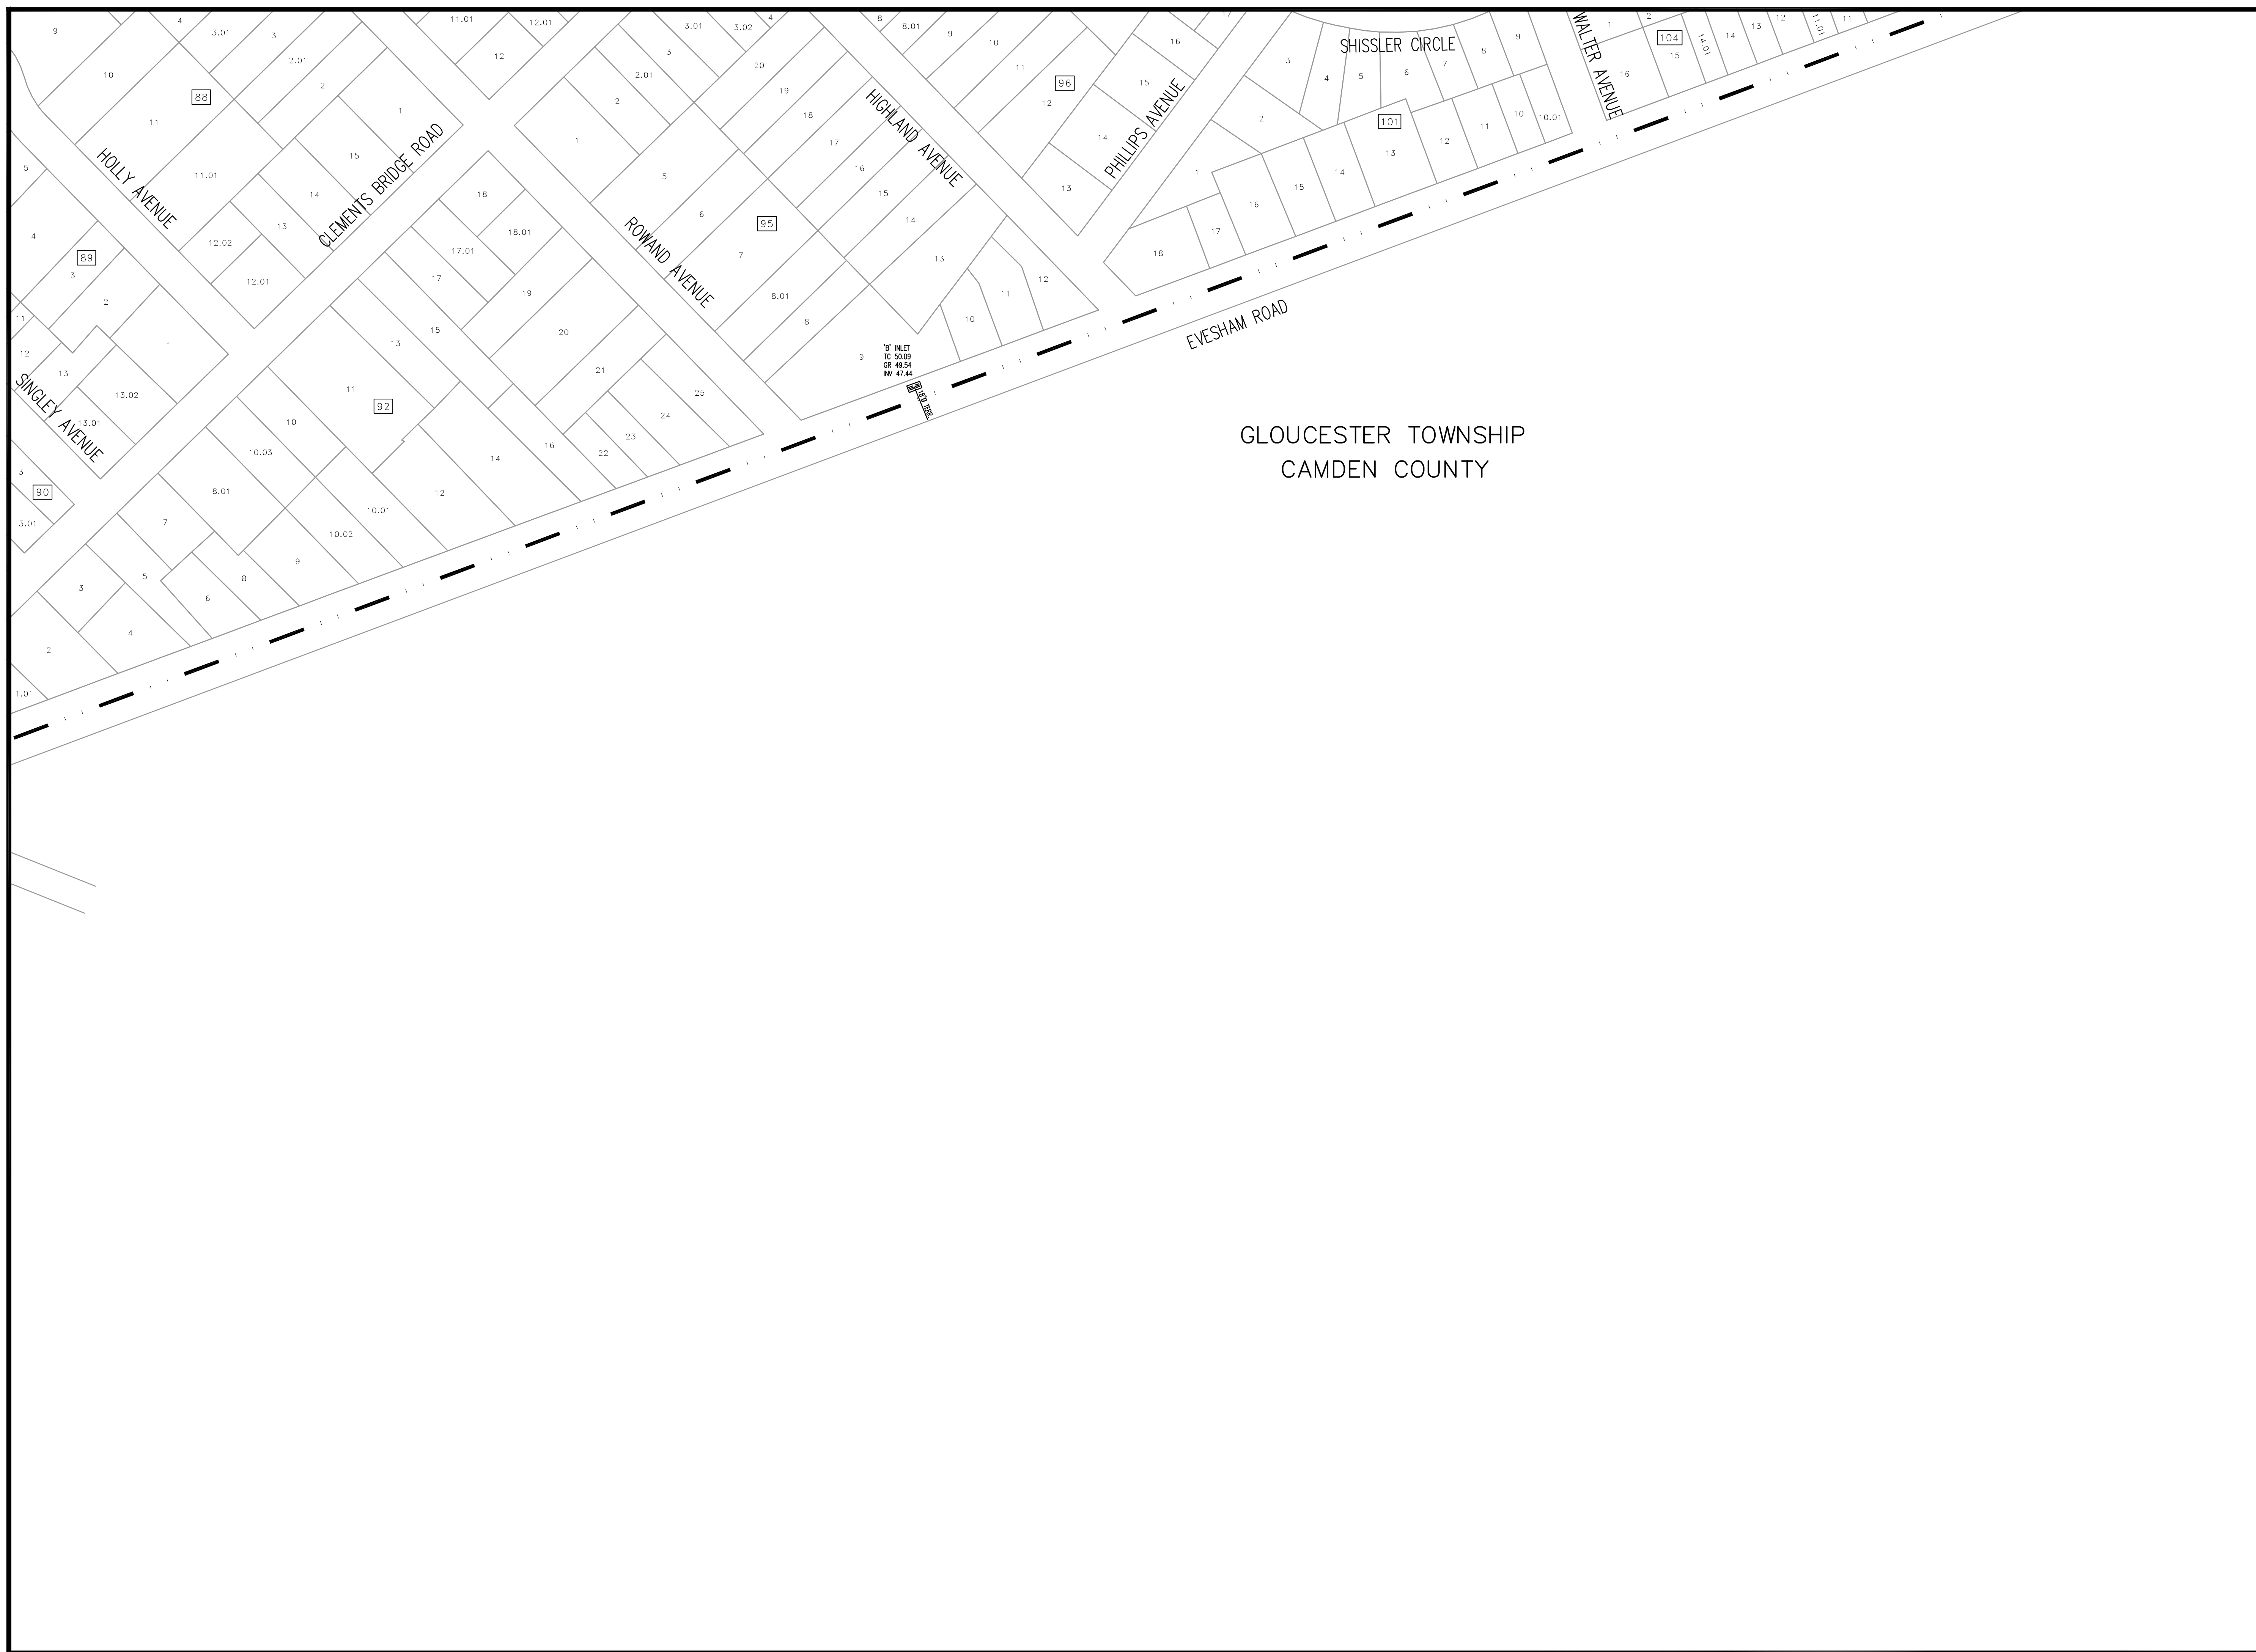

GLOUCESTER TOWNSHIP
 CAMDEN COUNTY



A1	A2	A3	A4	A5
B1	B2	B3	B4	B5
C2	C3	C4	C5	
D2	D3			

PROJECT:

STORM SEWER DISTRIBUTION SYSTEM

BOROUGH OF RUNNEMEDE
 CAMDEN COUNTY, NEW JERSEY



BACH Associates, PC
 ENGINEERS • ARCHITECTS • PLANNERS
 304 White Horse Pike
 Haddon Heights, New Jersey 08035
 Tel: 856-546-8611
 Fax: 856-546-8612
 www.BachDesignGroup.com

DRAWING TITLE:

STORM SEWER DISTRIBUTION SYSTEM

JOB NO: RB2018-11	DESIGNED BY:
DATE: 11/26/18	DRAWN BY: LML
SCALE: 1"=100'	CHECKED BY: AFD

DRAWING NUMBER:

D3