


DATE	NAME	NUMBER
AUG.1,1989	HOWARD M. SCHOOOR	14551
OCT.1,1989	HOWARD M. SCHOOOR	14551
DEC.1,1990	HOWARD M. SCHOOOR	14551
SEP.1,1994	HOWARD M. SCHOOOR	14551
APR.1,1998	JAMES A. CLANCY	33998

REVISIONS

PLATE 11

PLATE 11

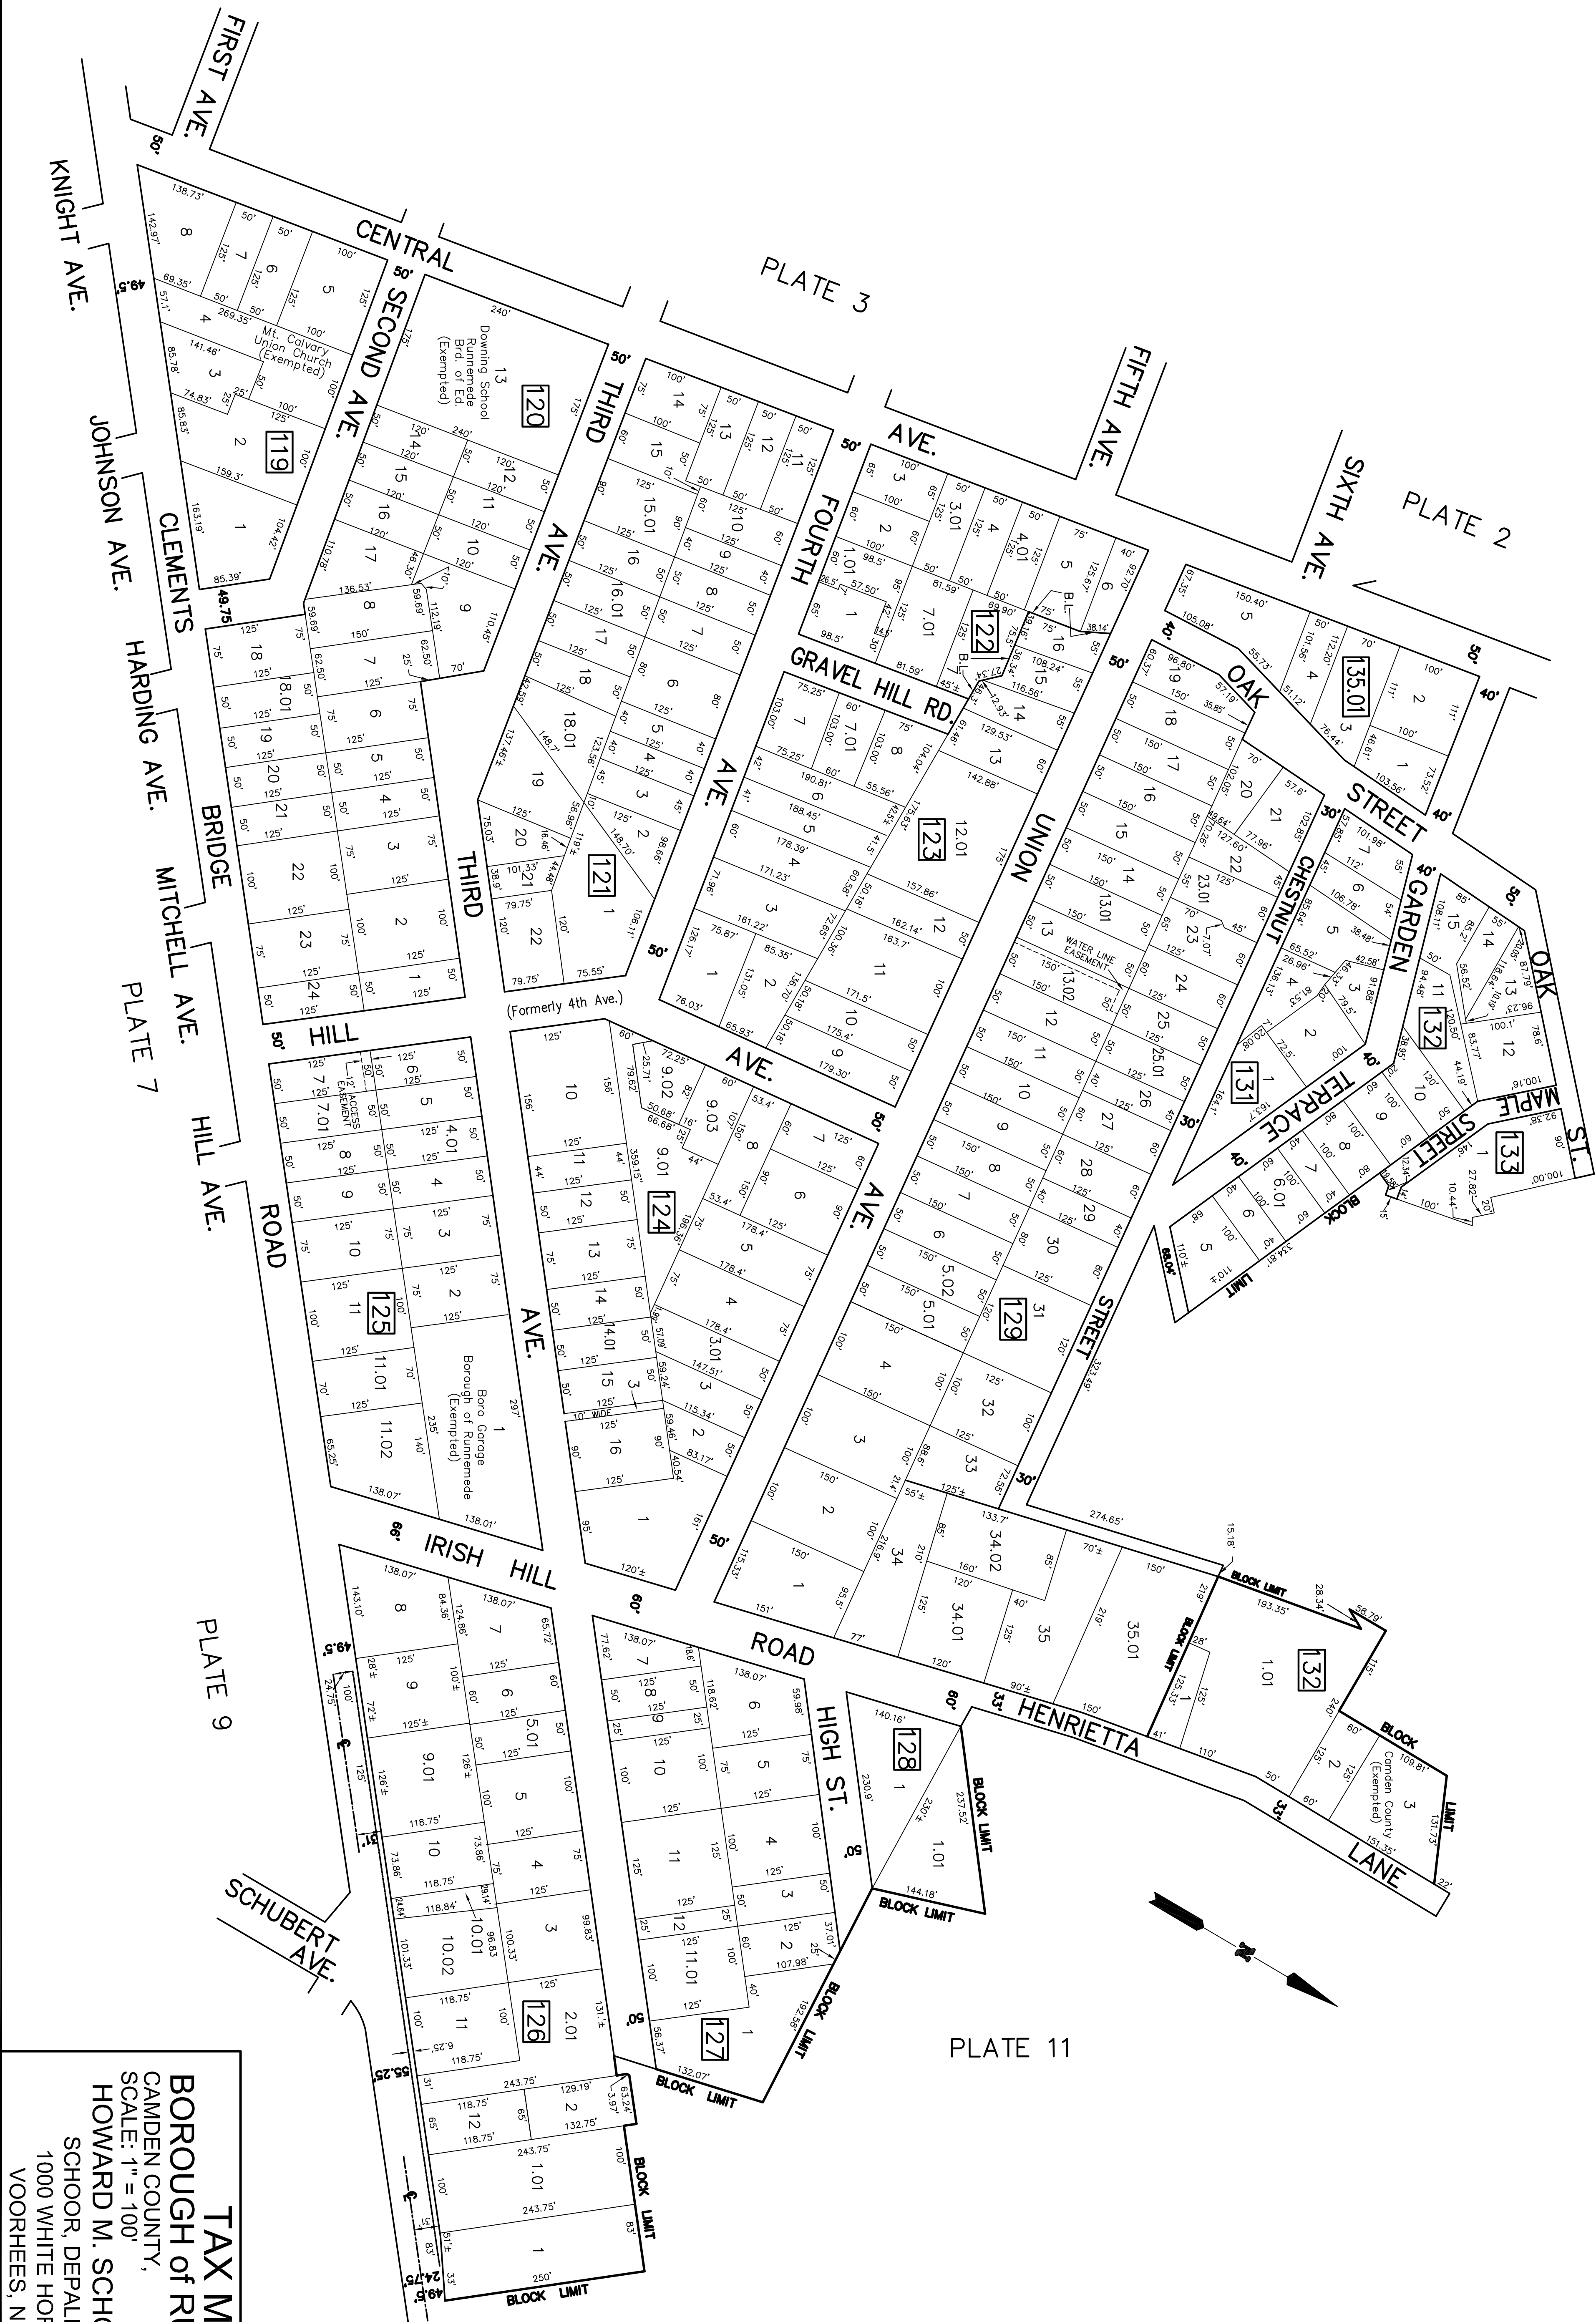

TAX MAP
BOROUGH of RUNNEMEDE
 CAMDEN COUNTY,
 NEW JERSEY
 SCALE: 1" = 100'
 OCTOBER-1988
 HOWARD M. SCHOOOR P.E.-L.S.
 SCHOOOR, DEPALMA & LOWE
 1000 WHITE HORSE ROAD
 VOORHEES, N.J. 08043