


# BOROUGH OF RUNNEMEDE MUNICIPAL UTILITIES AUTHORITY


## SEWER DISTRIBUTION SYSTEM

A1	A2	A3	A4	A5
B1	B2	B3	B4	B5
C2	C3	C4	C5	
D2	D3			

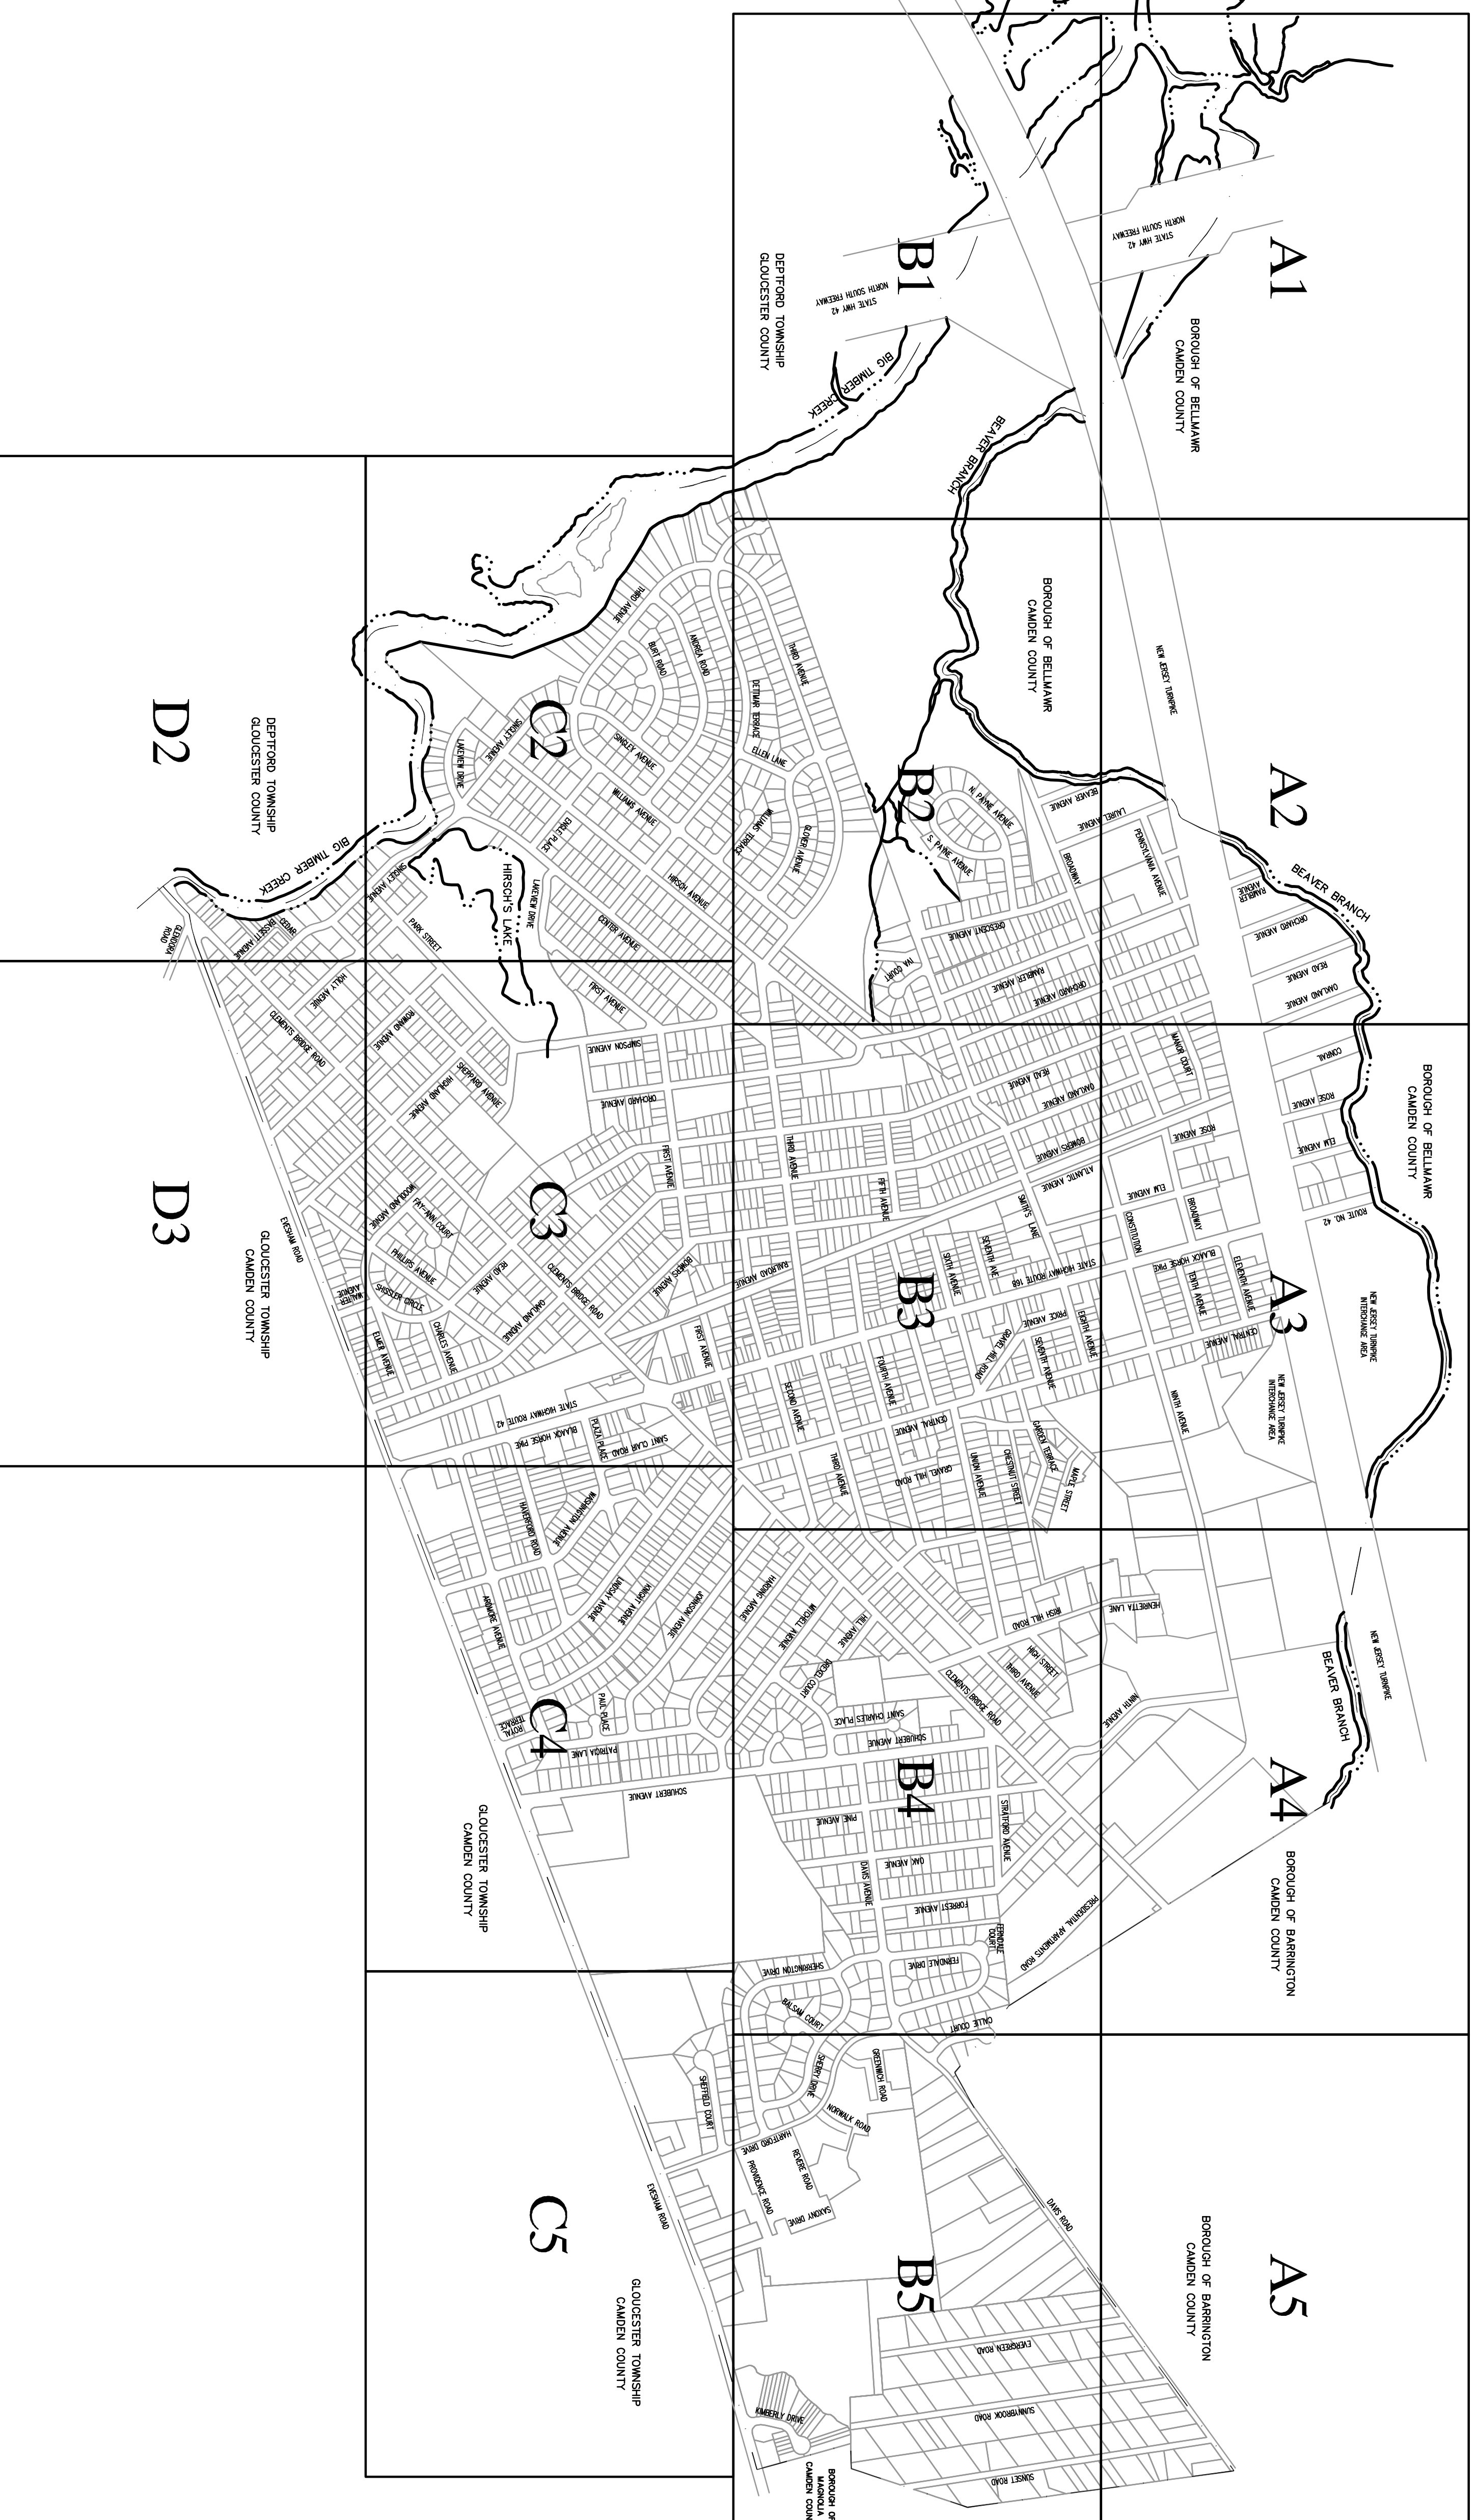

**SEWER DISTRIBUTION SYSTEM KEY MAP**


SCALE: 1" = 600'

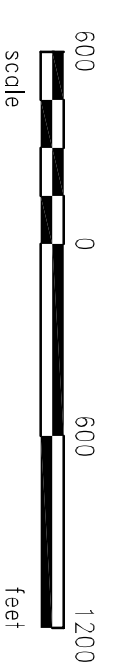

### SEWER DISTRIBUTION SYSTEM

BOROUGH OF RUNNEMEDE  
MUNICIPAL UTILITIES AUTHORITY

BOROUGH OF RUNNEMEDE  
GLOUCESTER COUNTY, NEW JERSEY

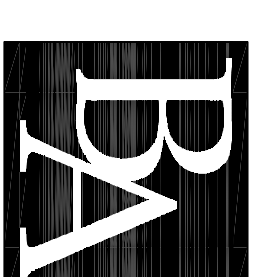

**BACH Associates, PC**  
ENGINEERS • ARCHITECTS • PLANNERS  
304 White Horse Pike  
Haddon Heights, New Jersey 08035  
Tel: 856-546-8611  
Fax: 856-546-8612  
www.BachDesignGroup.com

### SEWER DISTRIBUTION SYSTEM

JOB NO.	DESIGNED BY:
REVISIONS	DATE:
	DRAWN BY:
	CHECKED BY:
	DATE:
	SCALE:
	DRAWING NUMBER:

**01**




A1	A2	A3	A4	A5
B1	B2	B3	B4	B5
C2	C3	C4	C5	
D2	D3			

PROJECT:

### STORM SEWER DISTRIBUTION SYSTEM

BOROUGH OF RUNNEMEDE  
CAMDEN COUNTY, NEW JERSEY

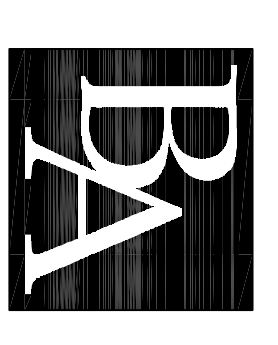


**BACH Associates, PC**  
 ENGINEERS • ARCHITECTS • PLANNERS  
 304 White Horse Pike  
 Haddon Heights, New Jersey 08035  
 Tel: 856-546-8611  
 Fax: 856-546-8612  
 www.BachDesignGroup.com

**STORM SEWER  
 DISTRIBUTION  
 SYSTEM**

JOB NO. R820718-11	DESIGNED BY:
DATE 11/26/18	DRAWN BY: LML
SCALE 1" = 10'	CHECKED BY: APD
DRAWING NUMBER:	

# A1

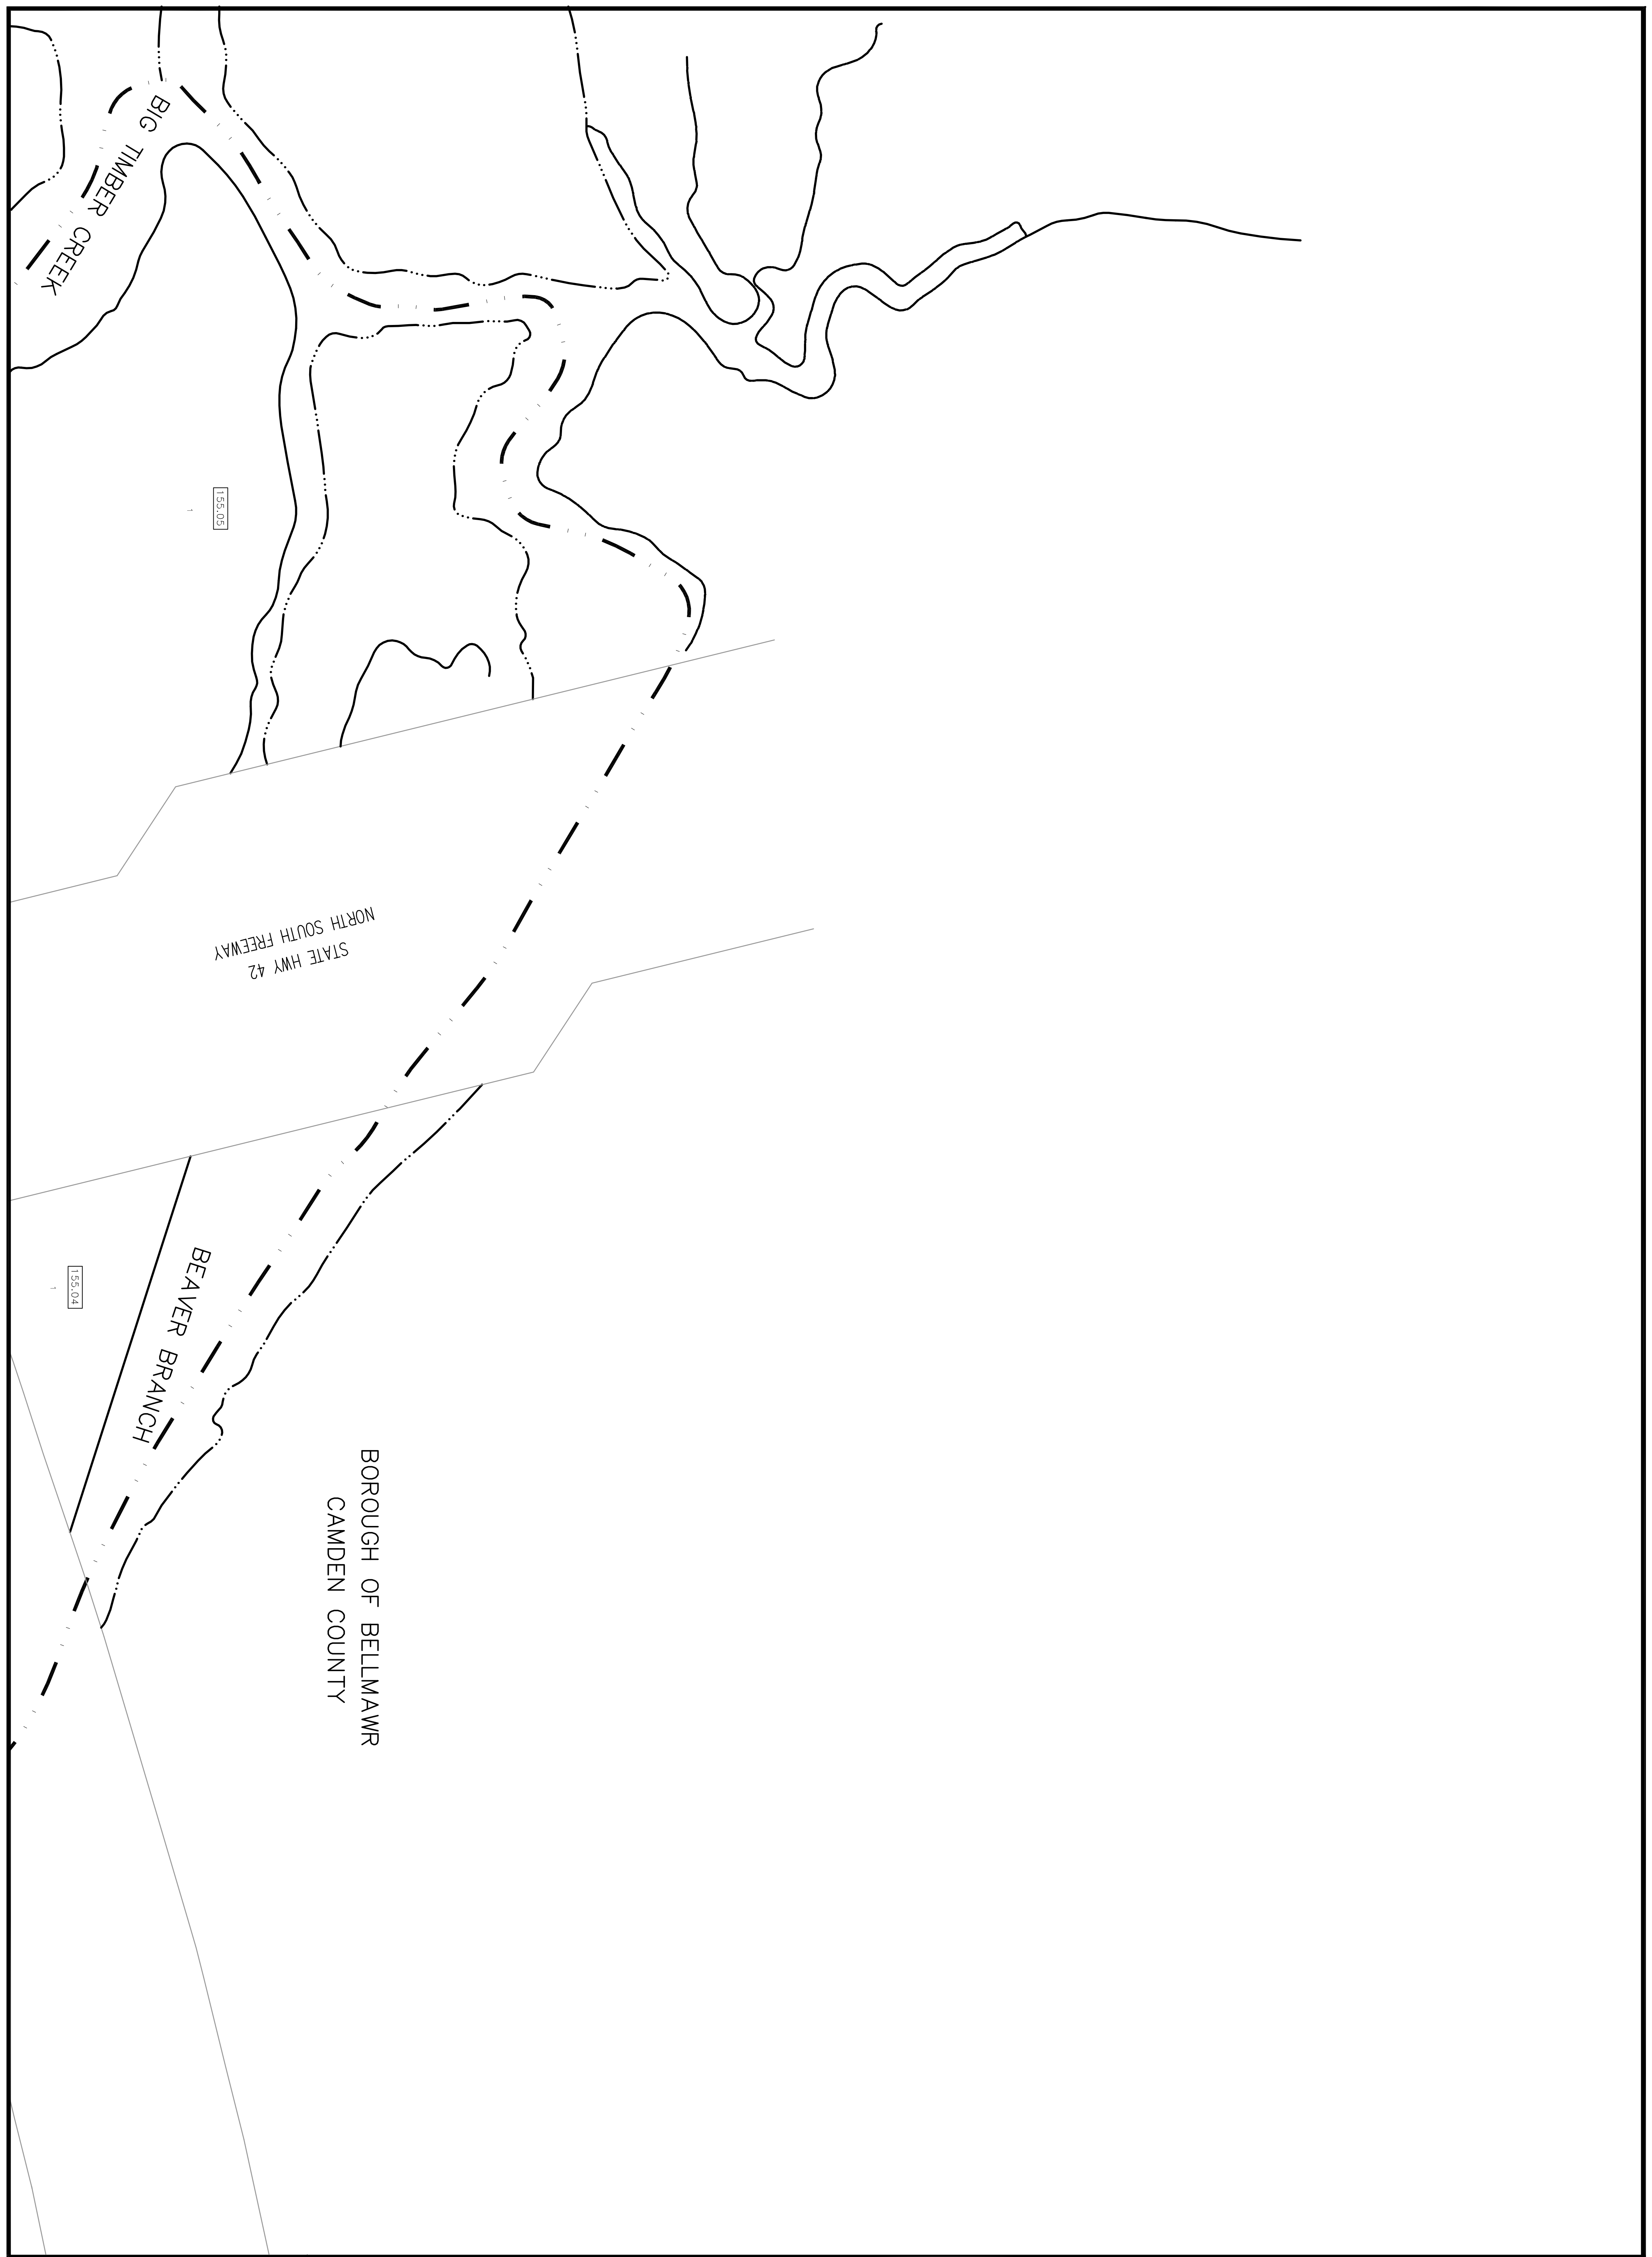




A1	A2	A3	A4	A5
B1	B2	B3	B4	B5
C2	C3	C4	C5	
D2	D3			

PROJECT:

**STORM SEWER DISTRIBUTION SYSTEM**

BOROUGH OF RUNNEMEDE  
CAMDEN COUNTY, NEW JERSEY

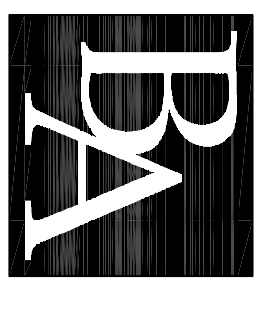


**BACH Associates, PC**  
ENGINEERS • ARCHITECTS • PLANNERS  
304 White Horse Pike  
Haddon Heights, New Jersey 08035  
Tel: 856-546-8611  
Fax: 856-546-8612  
www.BachDesignGroup.com

**STORM SEWER DISTRIBUTION SYSTEM**

JOB NO. R820718-11	DESIGNED BY:
DATE 11/26/18	DRAWN BY: LML
SCALE 1"=100'	CHECKED BY: APD
DRAWING NUMBER:	

**A2**

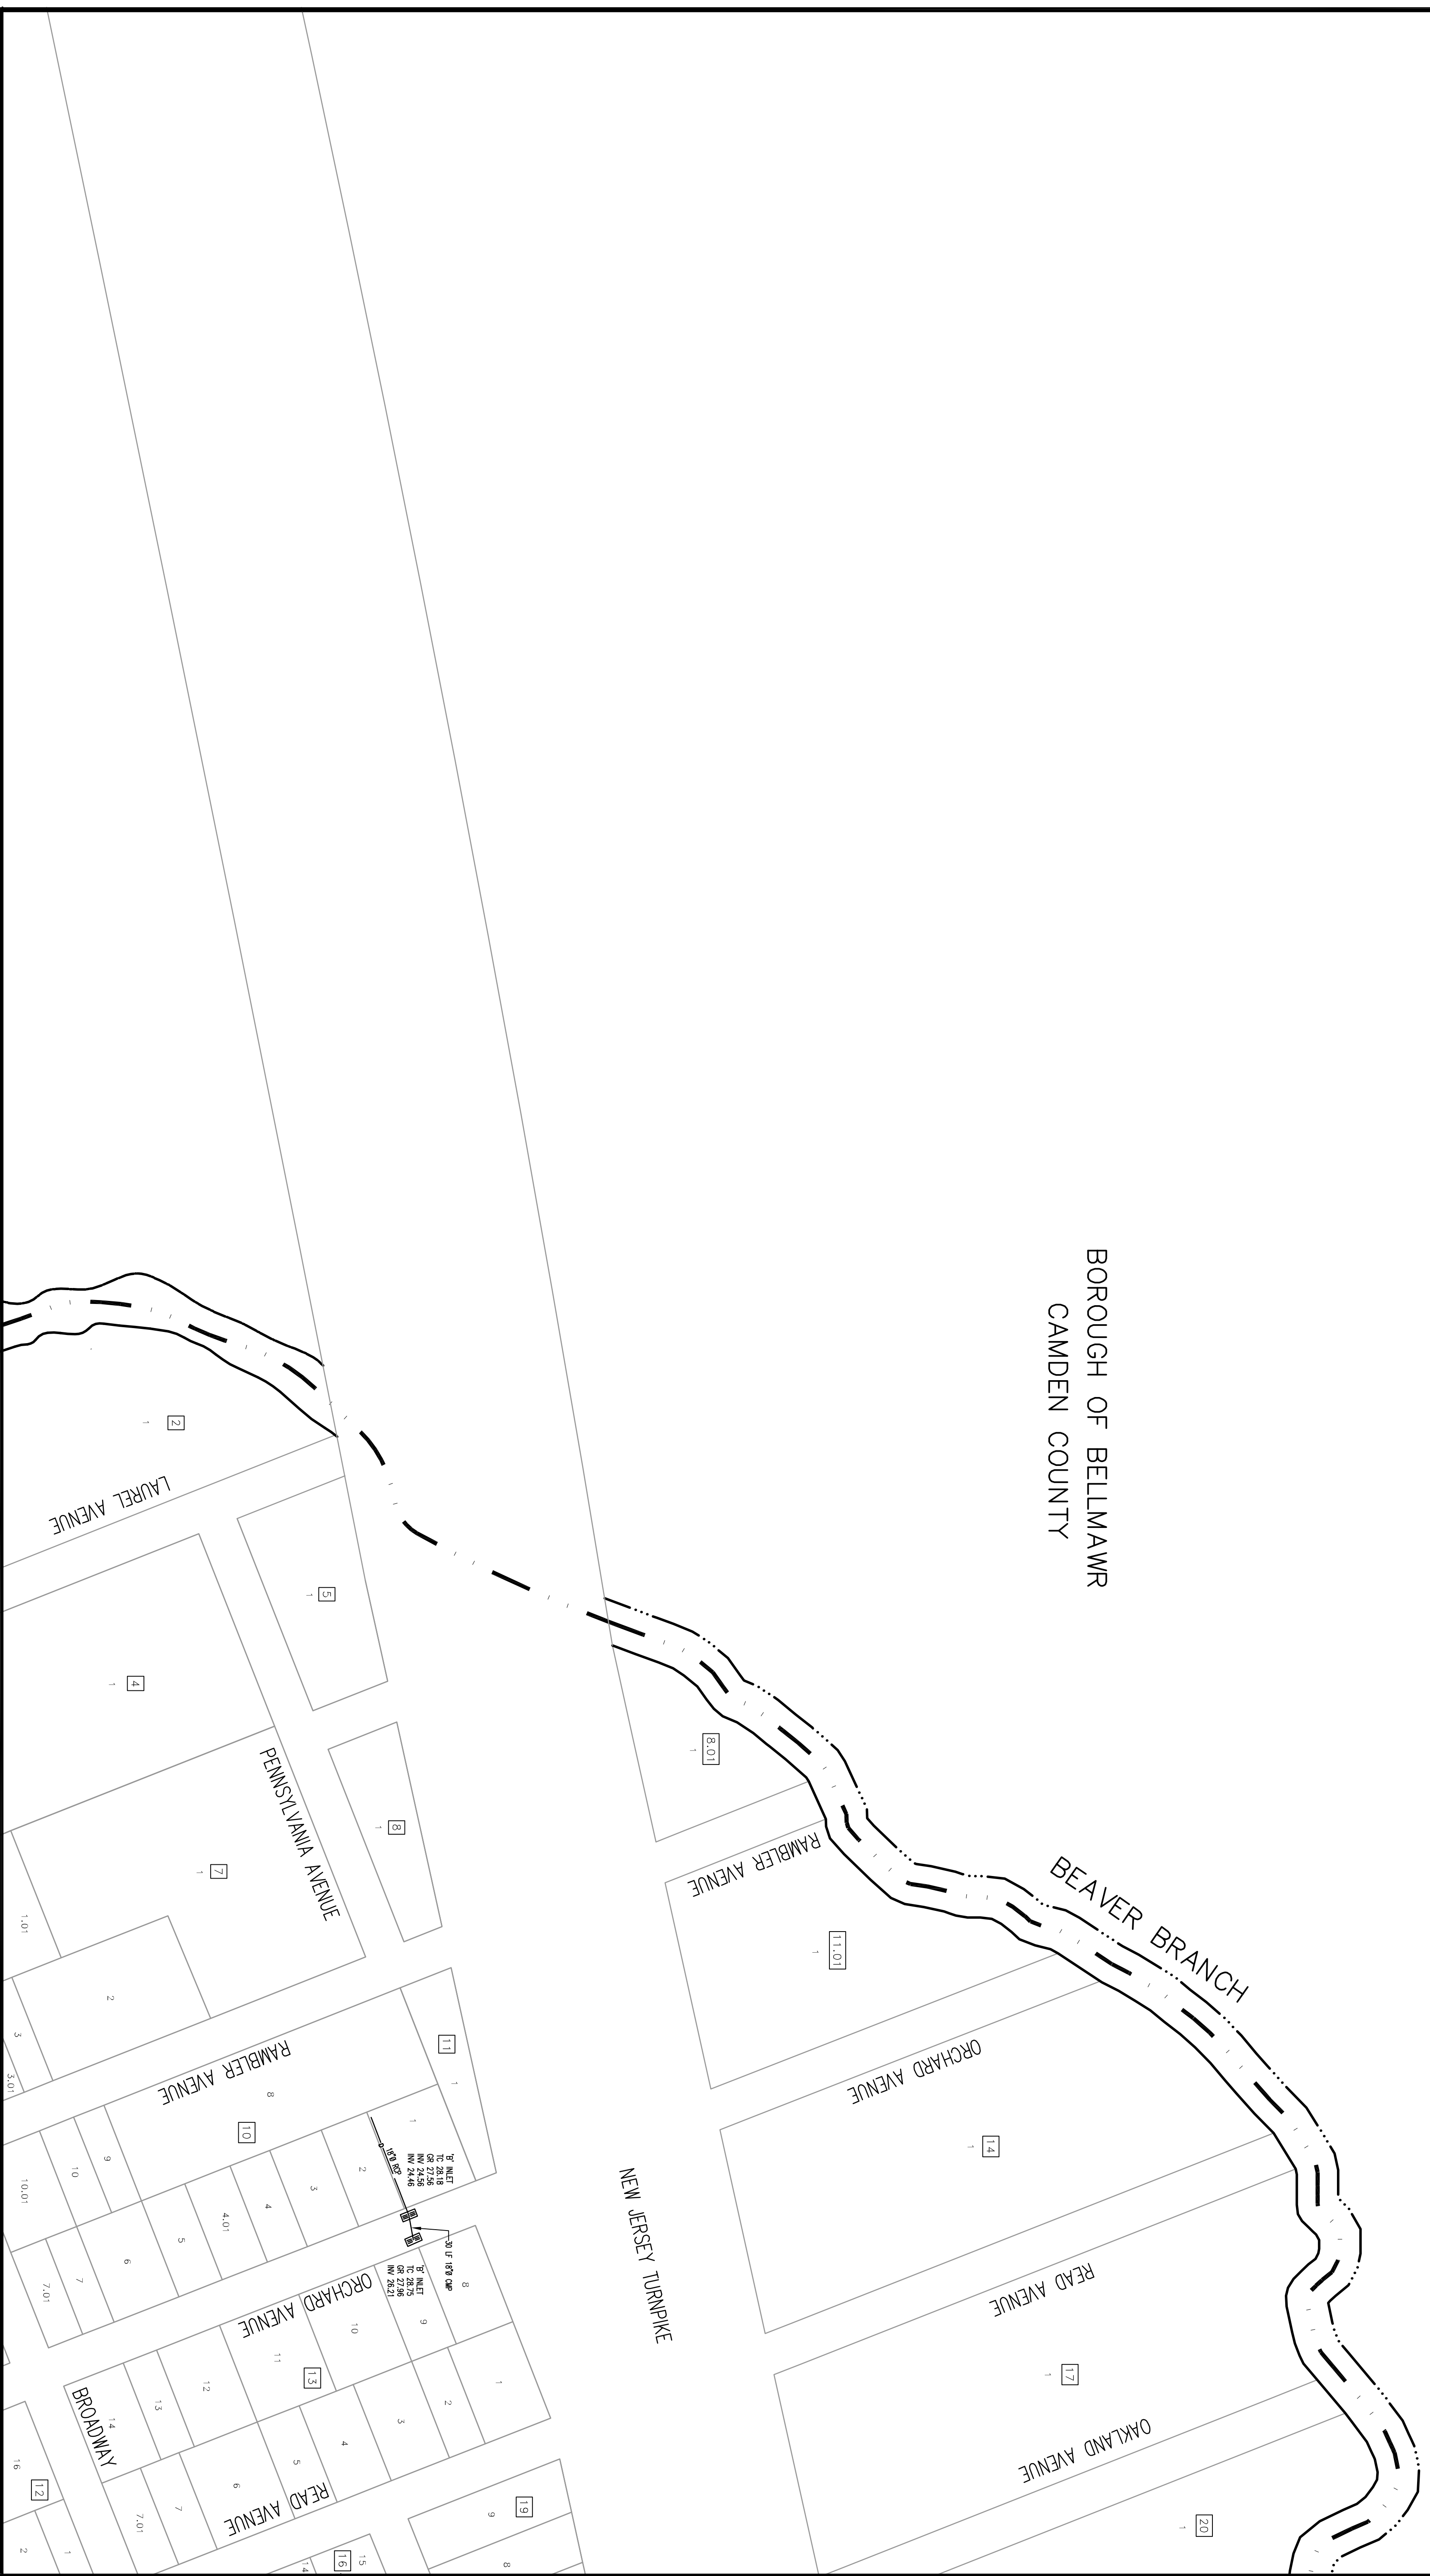


BOROUGH OF BELLMAWR  
CAMDEN COUNTY

BOROUGH OF BELLMAWR  
CAMDEN COUNTY

BEAVER BRANCH

NEW JERSEY TURNPIKE  
INTERCHANGE AREA

NEW JERSEY TURNPIKE  
INTERCHANGE AREA

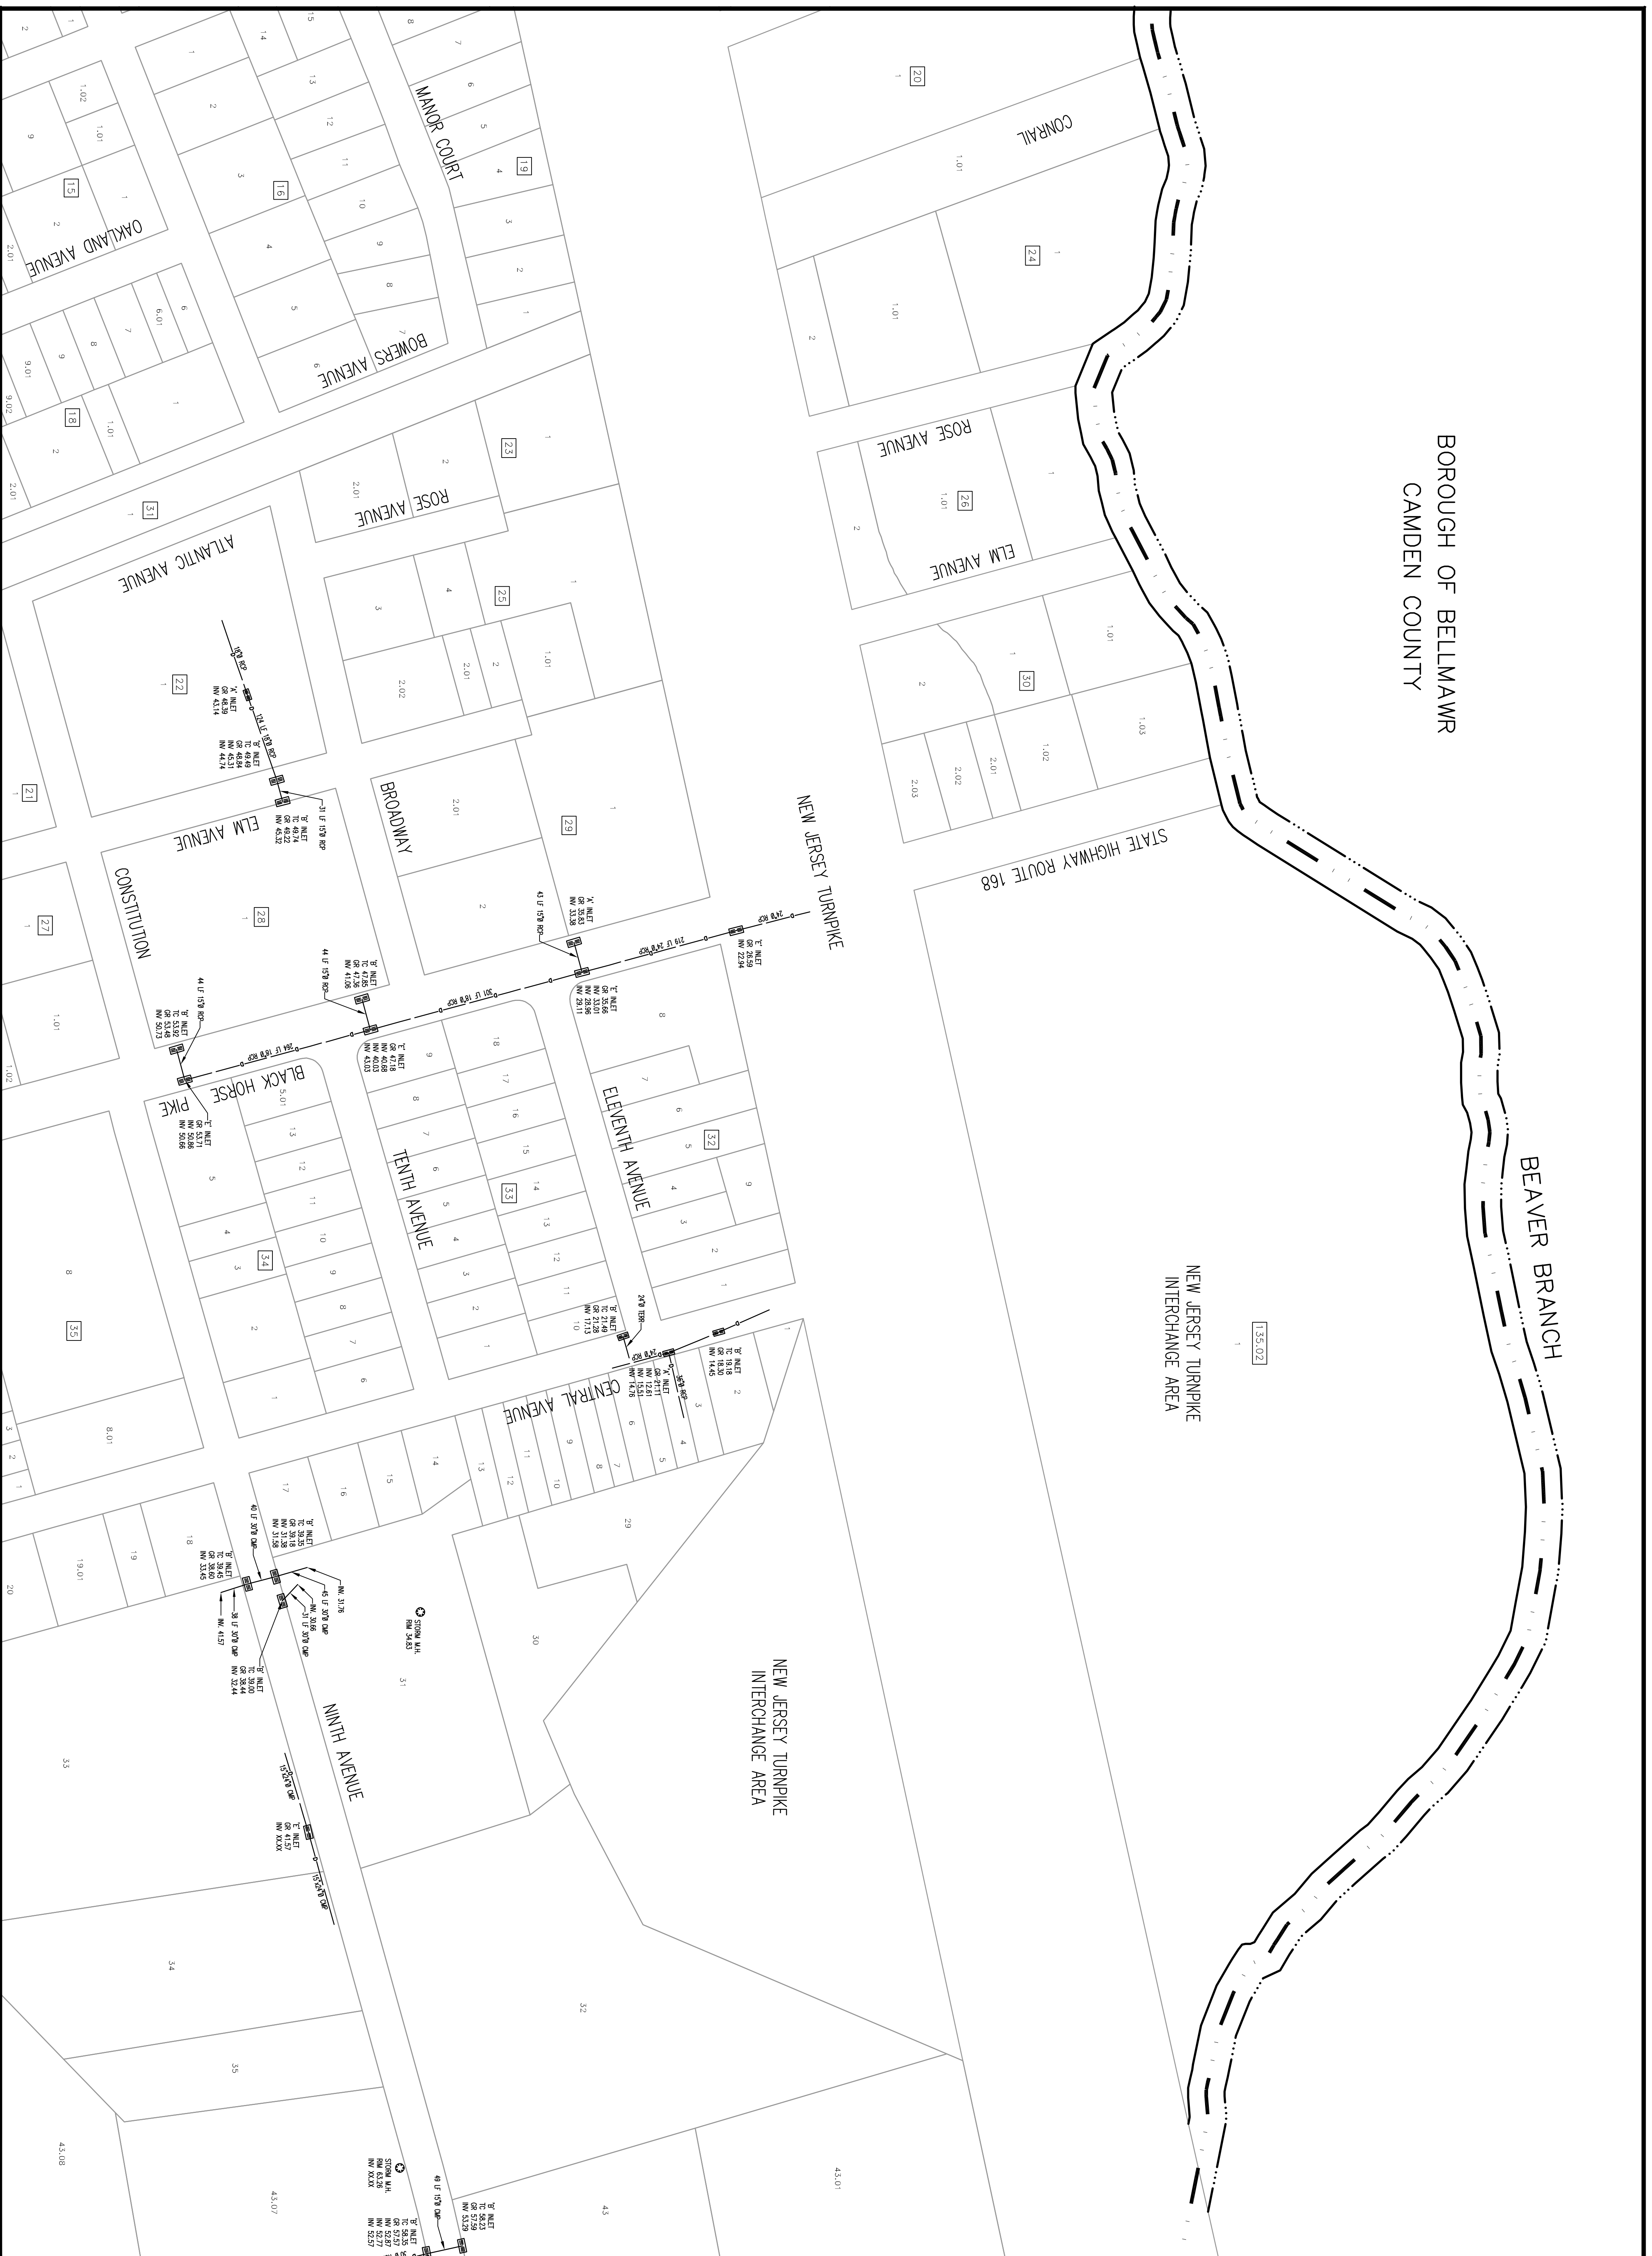

A1	A2	A3	A4	A5
B1	B2	B3	B4	B5
C2	C3	C4	C5	
D2	D3			



**STORM SEWER DISTRIBUTION SYSTEM**

BOROUGH OF RUNNEMEDE  
CAMDEN COUNTY, NEW JERSEY




**BACH Associates, PC**  
ENGINEERS • ARCHITECTS • PLANNERS  
304 White Horse Pike  
Haddon Heights, New Jersey 08035  
Tel: 856-546-8611  
Fax: 856-546-8612  
www.BachDesignGroup.com

**STORM SEWER  
DISTRIBUTION  
SYSTEM**

JOB NO: R820718-11  
DATE: 11/26/18  
SCALE: 1"=100'  
DRAWING NUMBER: **A3**

**A3**

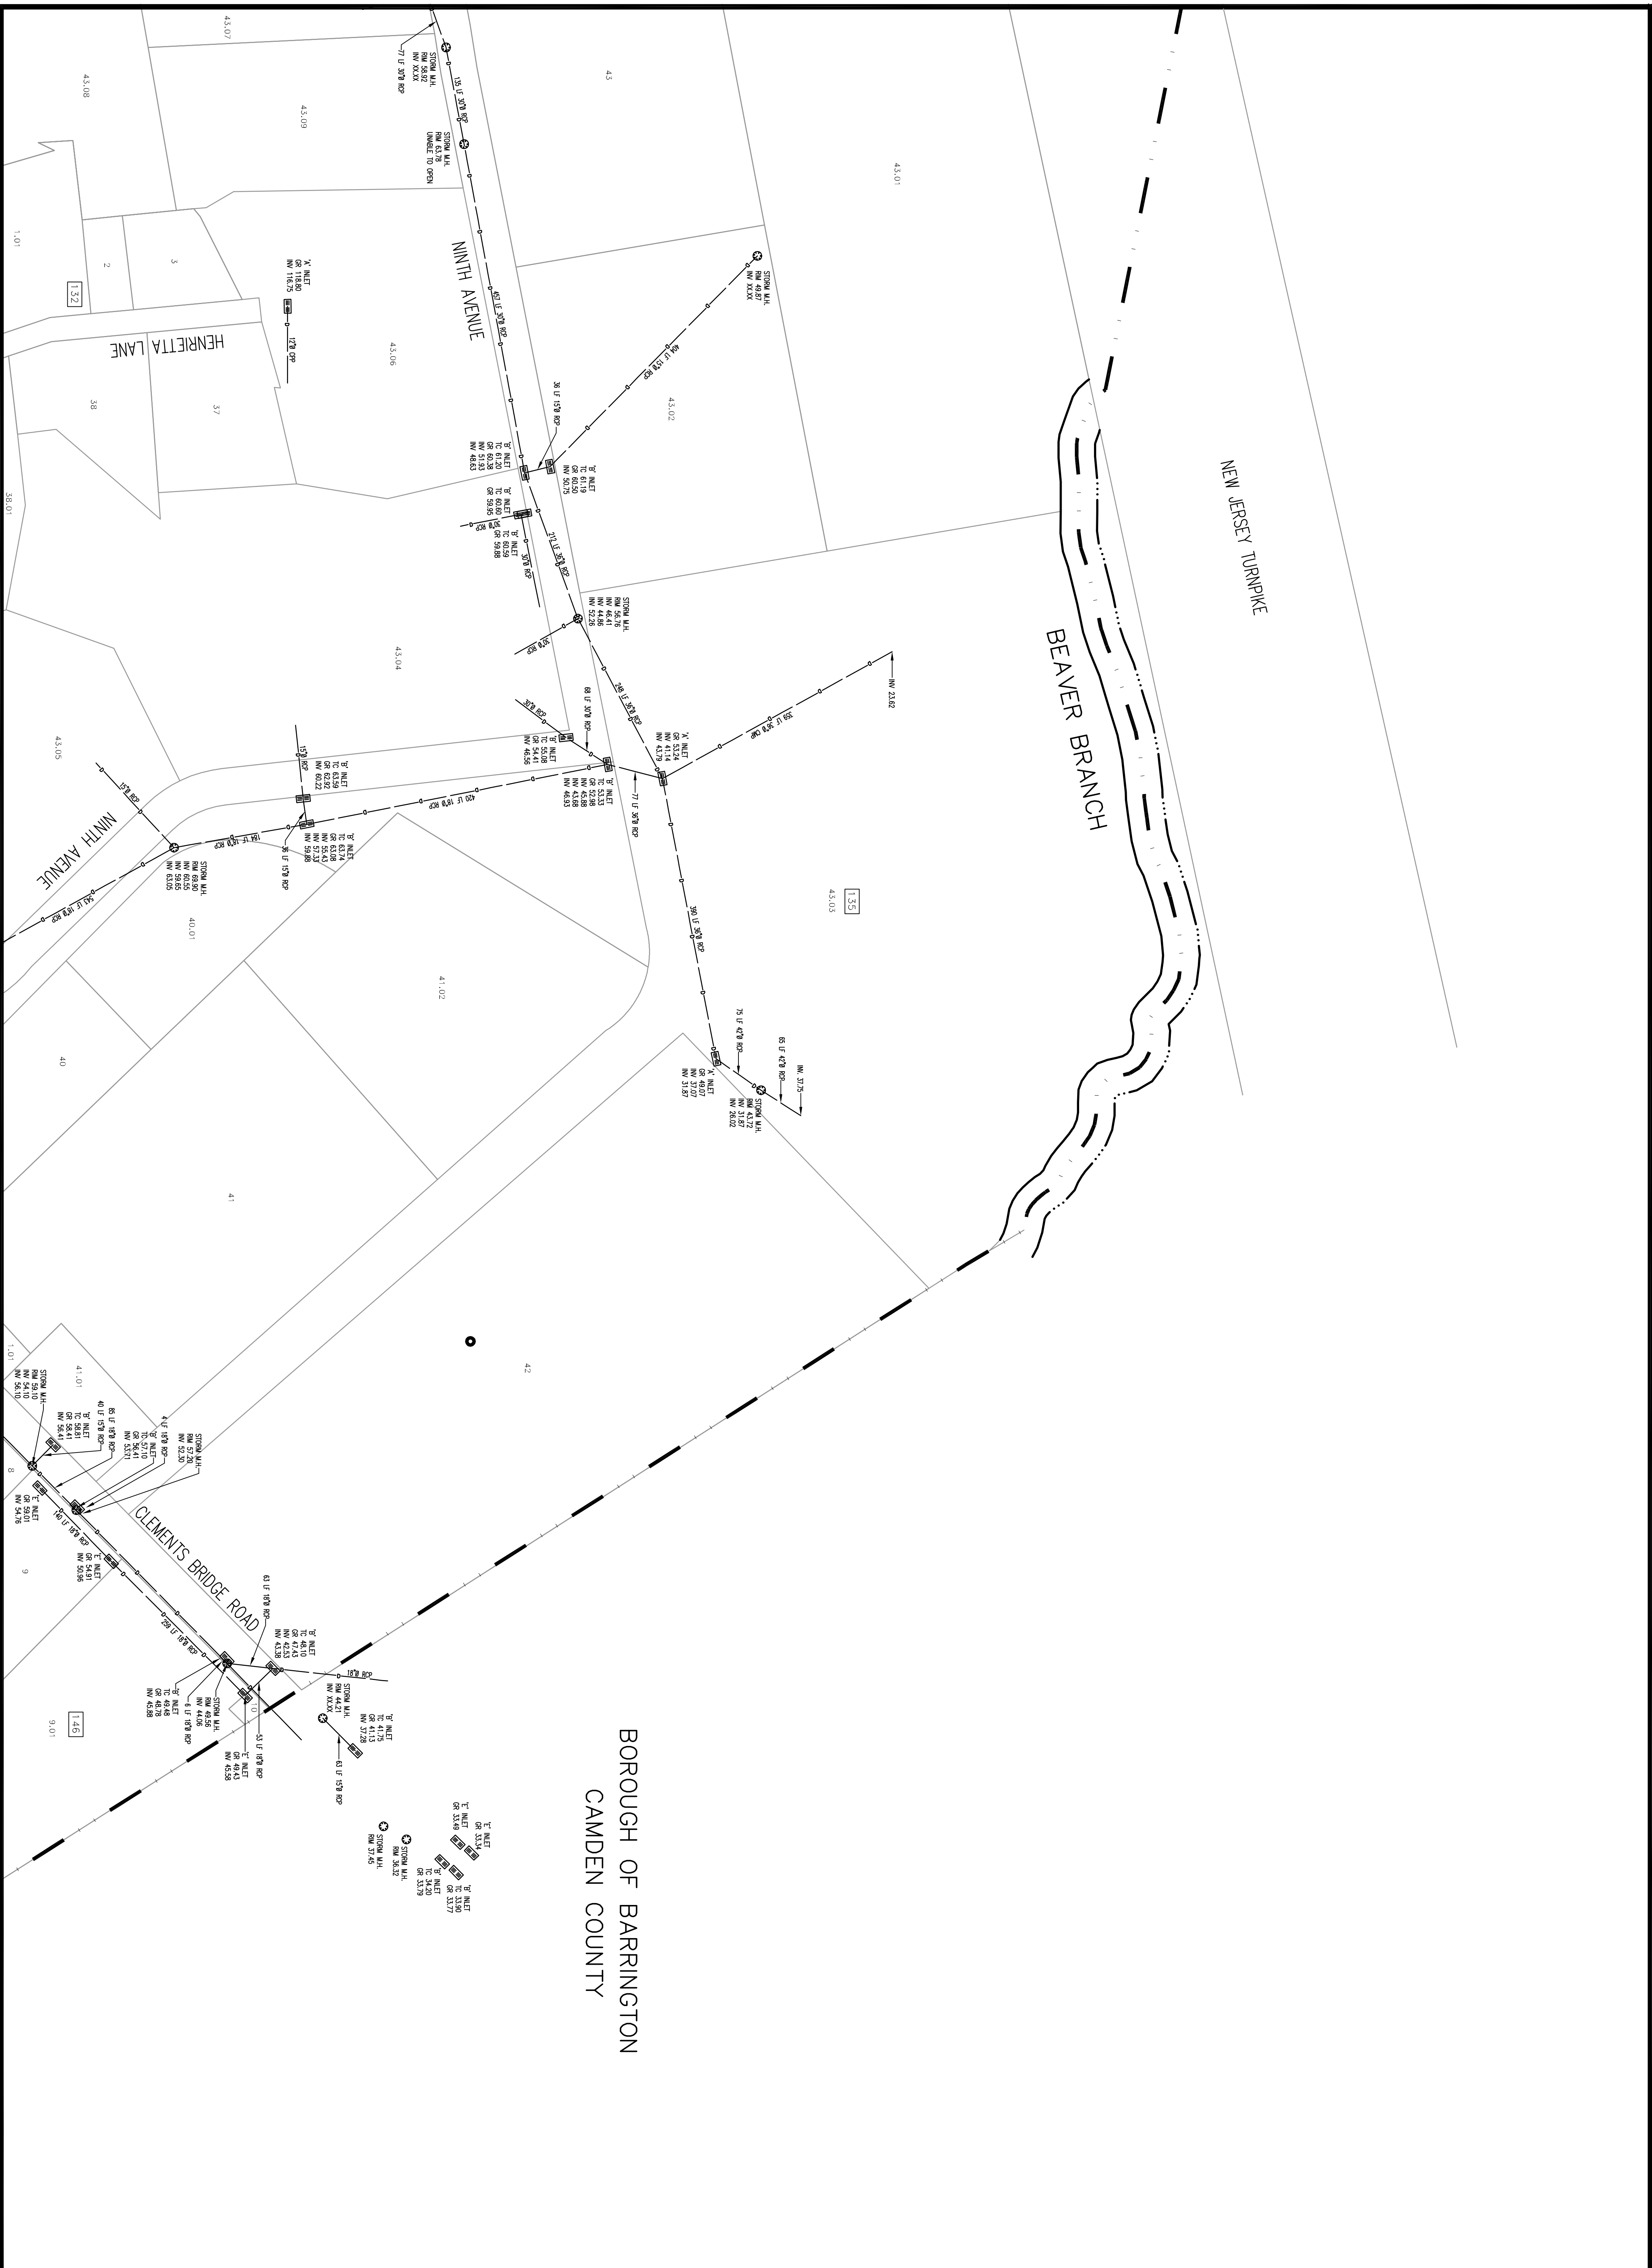

BOROUGH OF BARRINGTON  
CAMDEN COUNTY

A1	A2	A3	A4	A5
B1	B2	B3	B4	B5
C2	C3	C4	C5	
D2	D3			



**STORM SEWER DISTRIBUTION SYSTEM**

BOROUGH OF RUNNEMEDE  
CAMDEN COUNTY, NEW JERSEY



**BACH Associates, PC**  
ENGINEERS • ARCHITECTS • PLANNERS  
304 White Horse Pike  
Haddon Heights, New Jersey 08035  
Tel: 856-546-8611  
Fax: 856-546-8612  
www.BachDesignGroup.com

**STORM SEWER DISTRIBUTION SYSTEM**

JOB NO. R820718-11	DESIGNED BY:
DATE 11/26/18	DRAWN BY: LML
SCALE 1" = 10'	CHECKED BY: APD
DRAWING NUMBER:	

**A4**



A1	A2	A3	A4	A5
B1	B2	B3	B4	B5
C2	C3	C4	C5	
D2	D3			

PRODUCT:

**STORM SEWER DISTRIBUTION SYSTEM**

BOROUGH OF RUNNEMEDE  
CAMDEN COUNTY, NEW JERSEY




**BACH Associates, PC**  
ENGINEERS • ARCHITECTS • PLANNERS  
304 White Horse Pike  
Haddon Heights, New Jersey 08035  
Tel: 856-546-8611  
Fax: 856-546-8612  
www.BachDesignGroup.com

**STORM SEWER DISTRIBUTION SYSTEM**

DRAWING TITLE:


JOB NO. R820718-11	DESIGNED BY:
DATE: 11/26/18	DRAWN BY: LML
SCALE: 1"=100'	CHECKED BY: APD
DRAWING NUMBER:	

**A5**

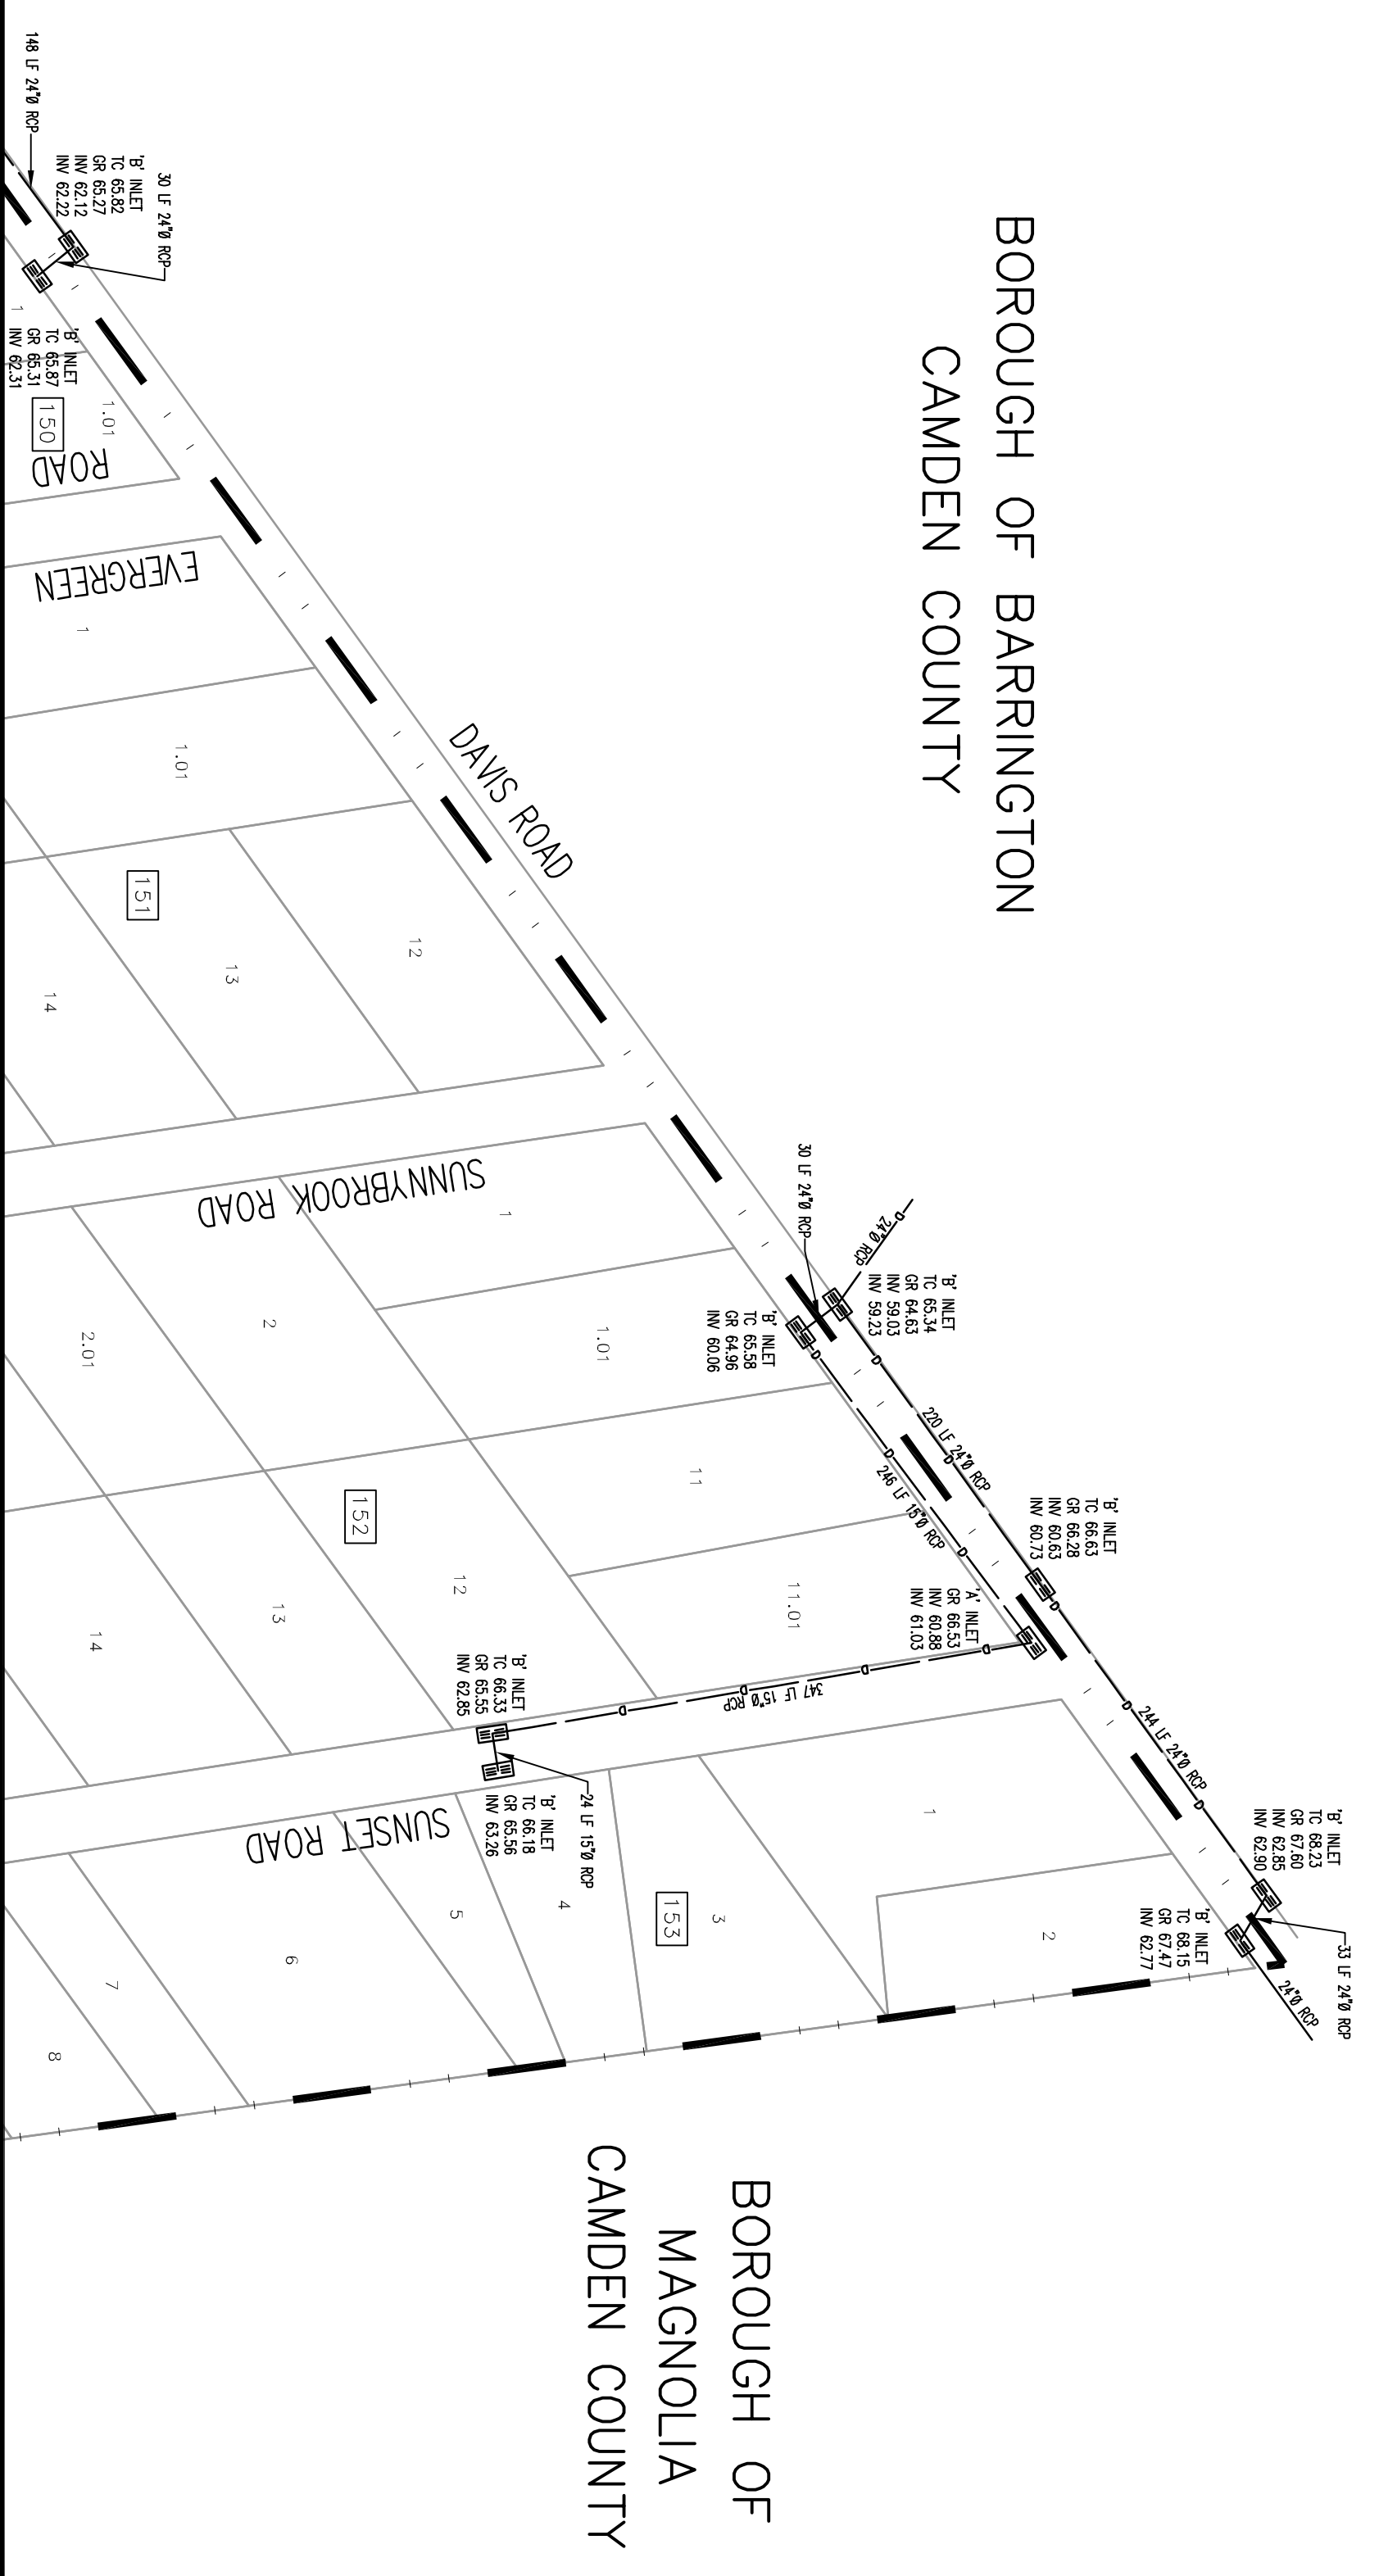

BOROUGH OF BARRINGTON  
CAMDEN COUNTY

BOROUGH OF  
MAGNOLIA  
CAMDEN COUNTY

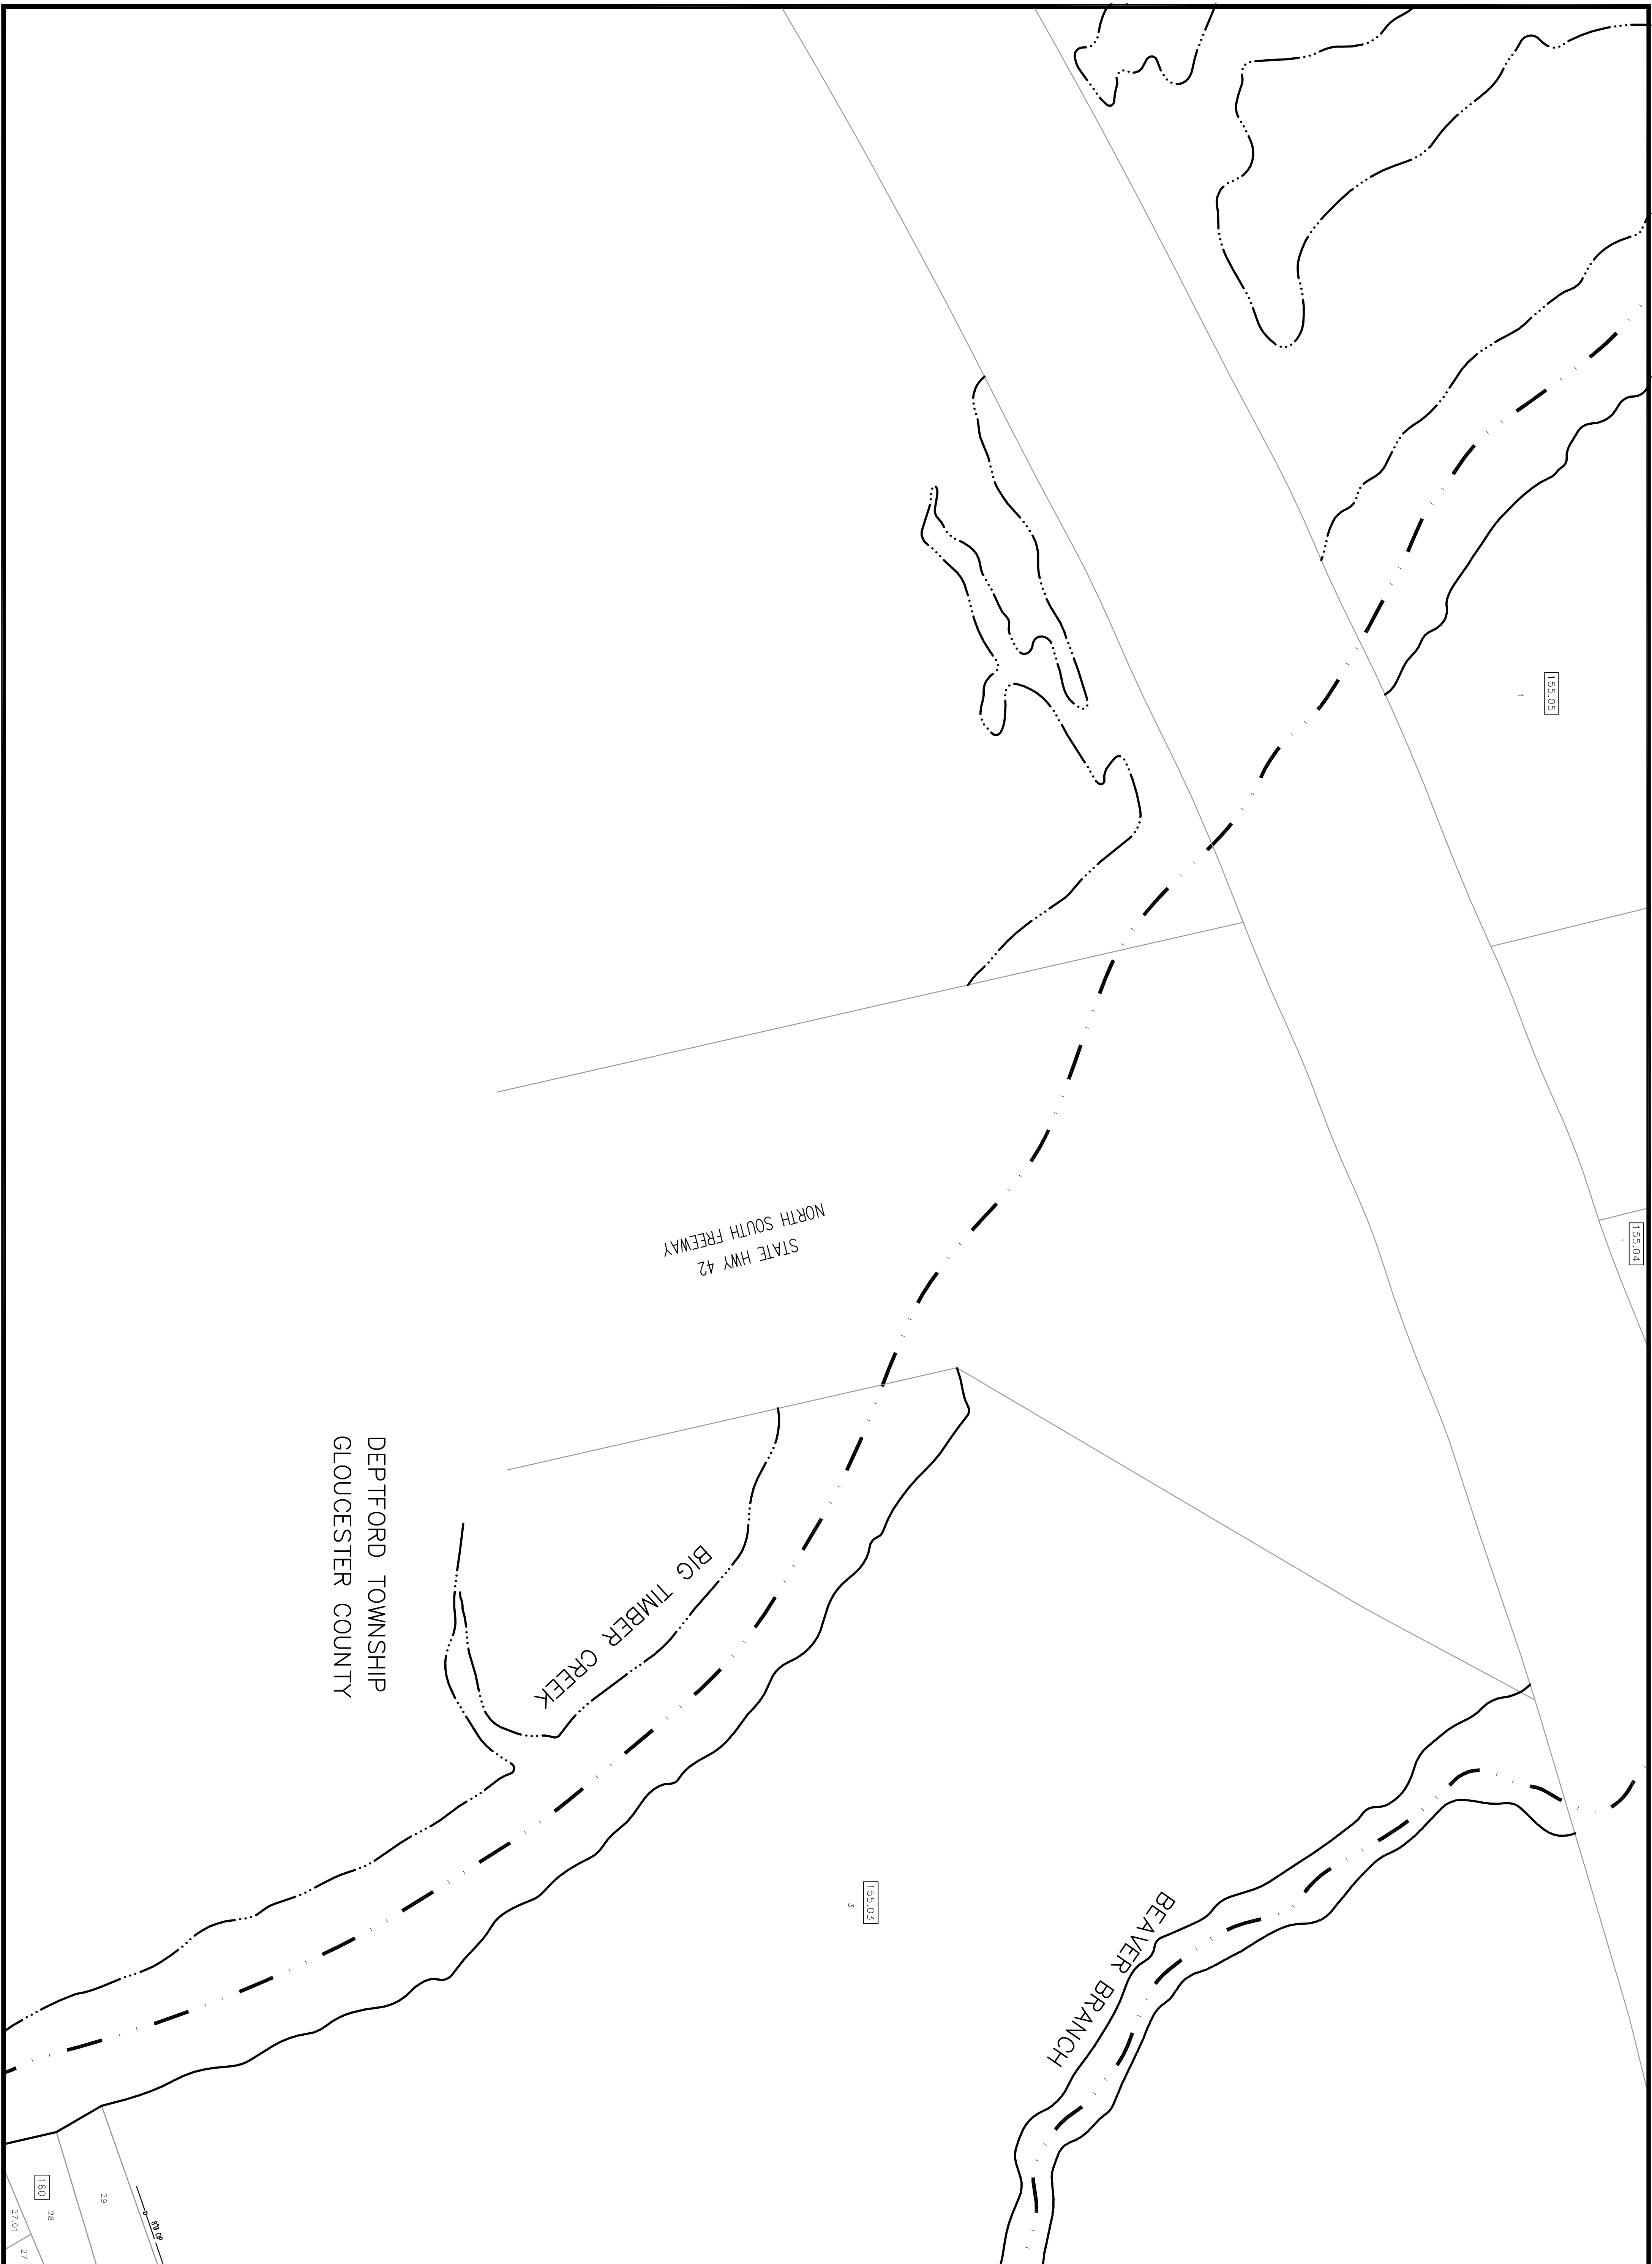

156.04

156.03

156.03

STATE HWY 42  
NORTH SOUTH FREEWAY

BIG TIMBER CREEK

BEAVER BRANCH

DEPTFORD TOWNSHIP  
GLOUCESTER COUNTY



A1	A2	A3	A4	A5
B1	B2	B3	B4	B5
C2	C3	C4	C5	
D2	D3			

**STORM SEWER DISTRIBUTION SYSTEM**

BOROUGH OF RUNNEMEDE  
CAMDEN COUNTY, NEW JERSEY



**BACH Associates, PC**  
ENGINEERS • ARCHITECTS • PLANNERS  
304 White Horse Pike  
Haddon Heights, New Jersey 08035  
Tel: 856-546-8611  
Fax: 856-546-8612  
www.BachDesignGroup.com


**STORM SEWER DISTRIBUTION SYSTEM**

JOB NO. R820718-11	DESIGNED BY:
DATE 11/26/18	DRAWN BY: LML
SCALE 1"=100'	CHECKED BY: APD
DRAWING NUMBER:	

**B1**

29  
28  
27  
27.01

BOROUGH OF BELLMAWR  
CAMDEN COUNTY

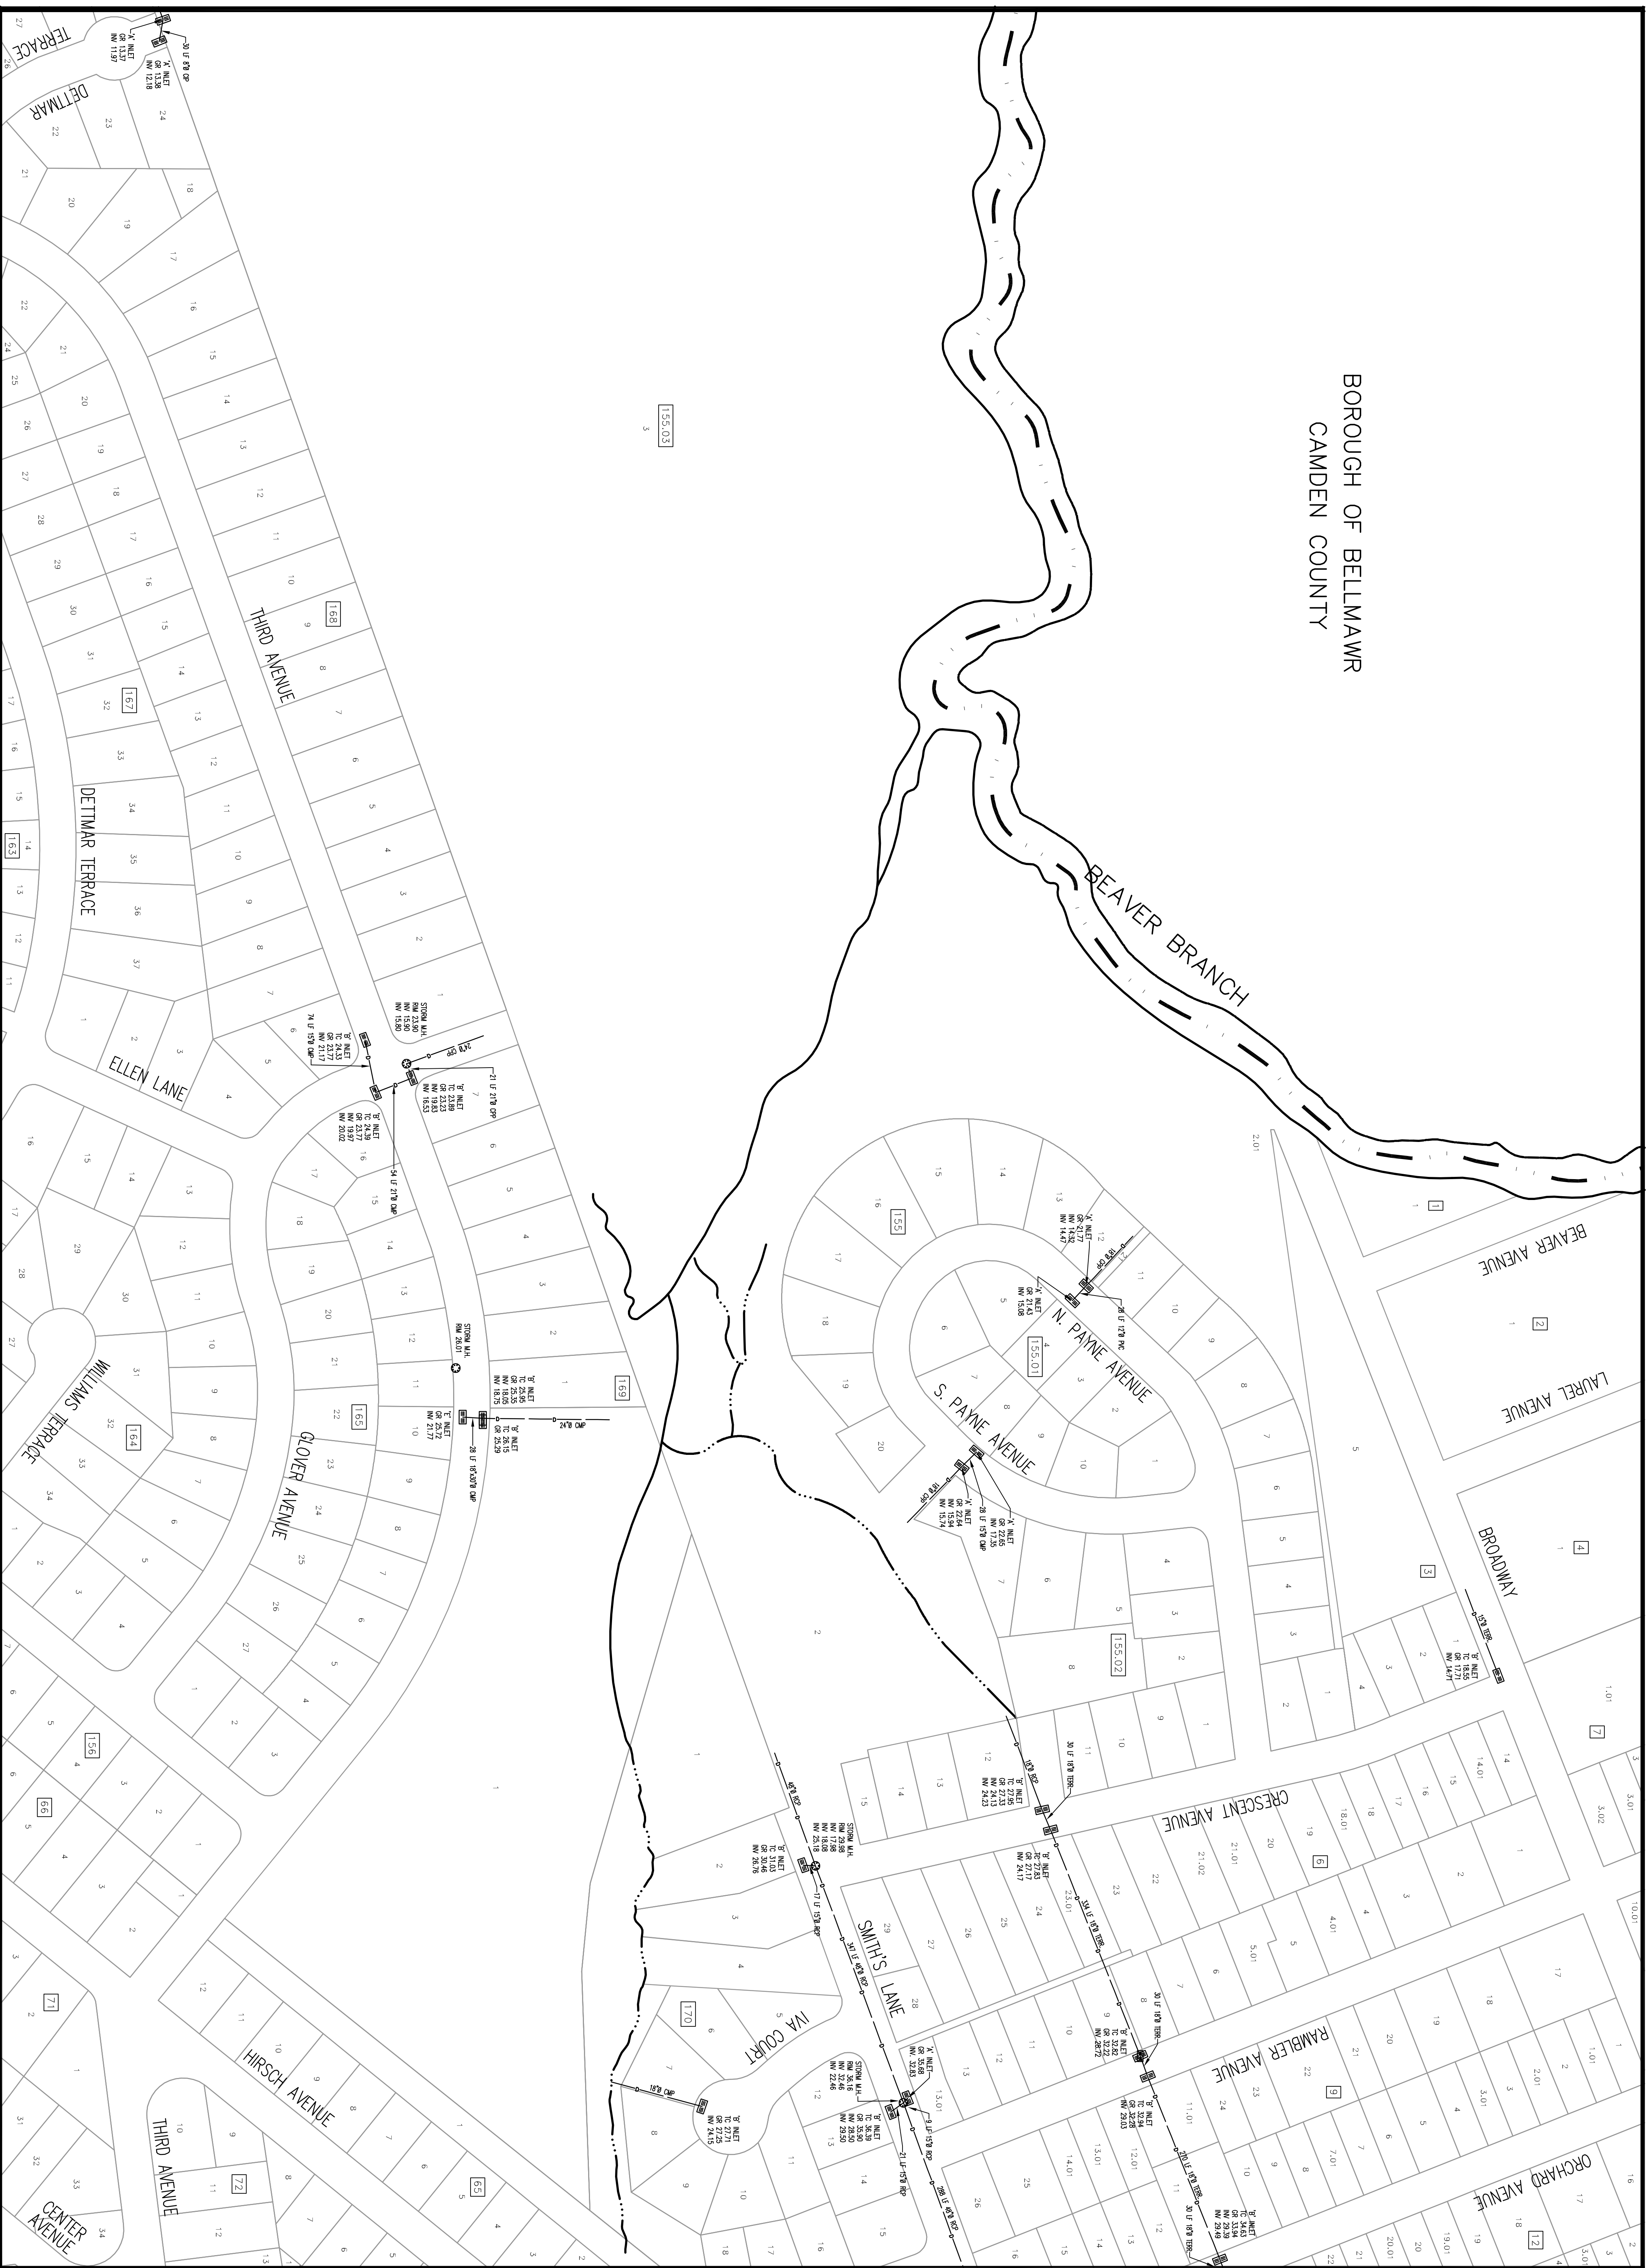

A1	A2	A3	A4	A5
B1	B2	B3	B4	B5
C2	C3	C4	C5	
D2	D3			

**STORM SEWER DISTRIBUTION SYSTEM**

BOROUGH OF RUNNEMEDE  
CAMDEN COUNTY, NEW JERSEY




**BACH Associates, PC**  
ENGINEERS • ARCHITECTS • PLANNERS  
304 White Horse Pike  
Haddon Heights, New Jersey 08035  
Tel: 856-546-8611  
Fax: 856-546-8612  
www.BachDesignGroup.com

**STORM SEWER DISTRIBUTION SYSTEM**

JOB NO. R820708-11	DESIGNED BY:
DATE 11/26/18	DRAWN BY: LML
SCALE 1"=100'	CHECKED BY: APD
DRAWING NUMBER: <b>B2</b>	



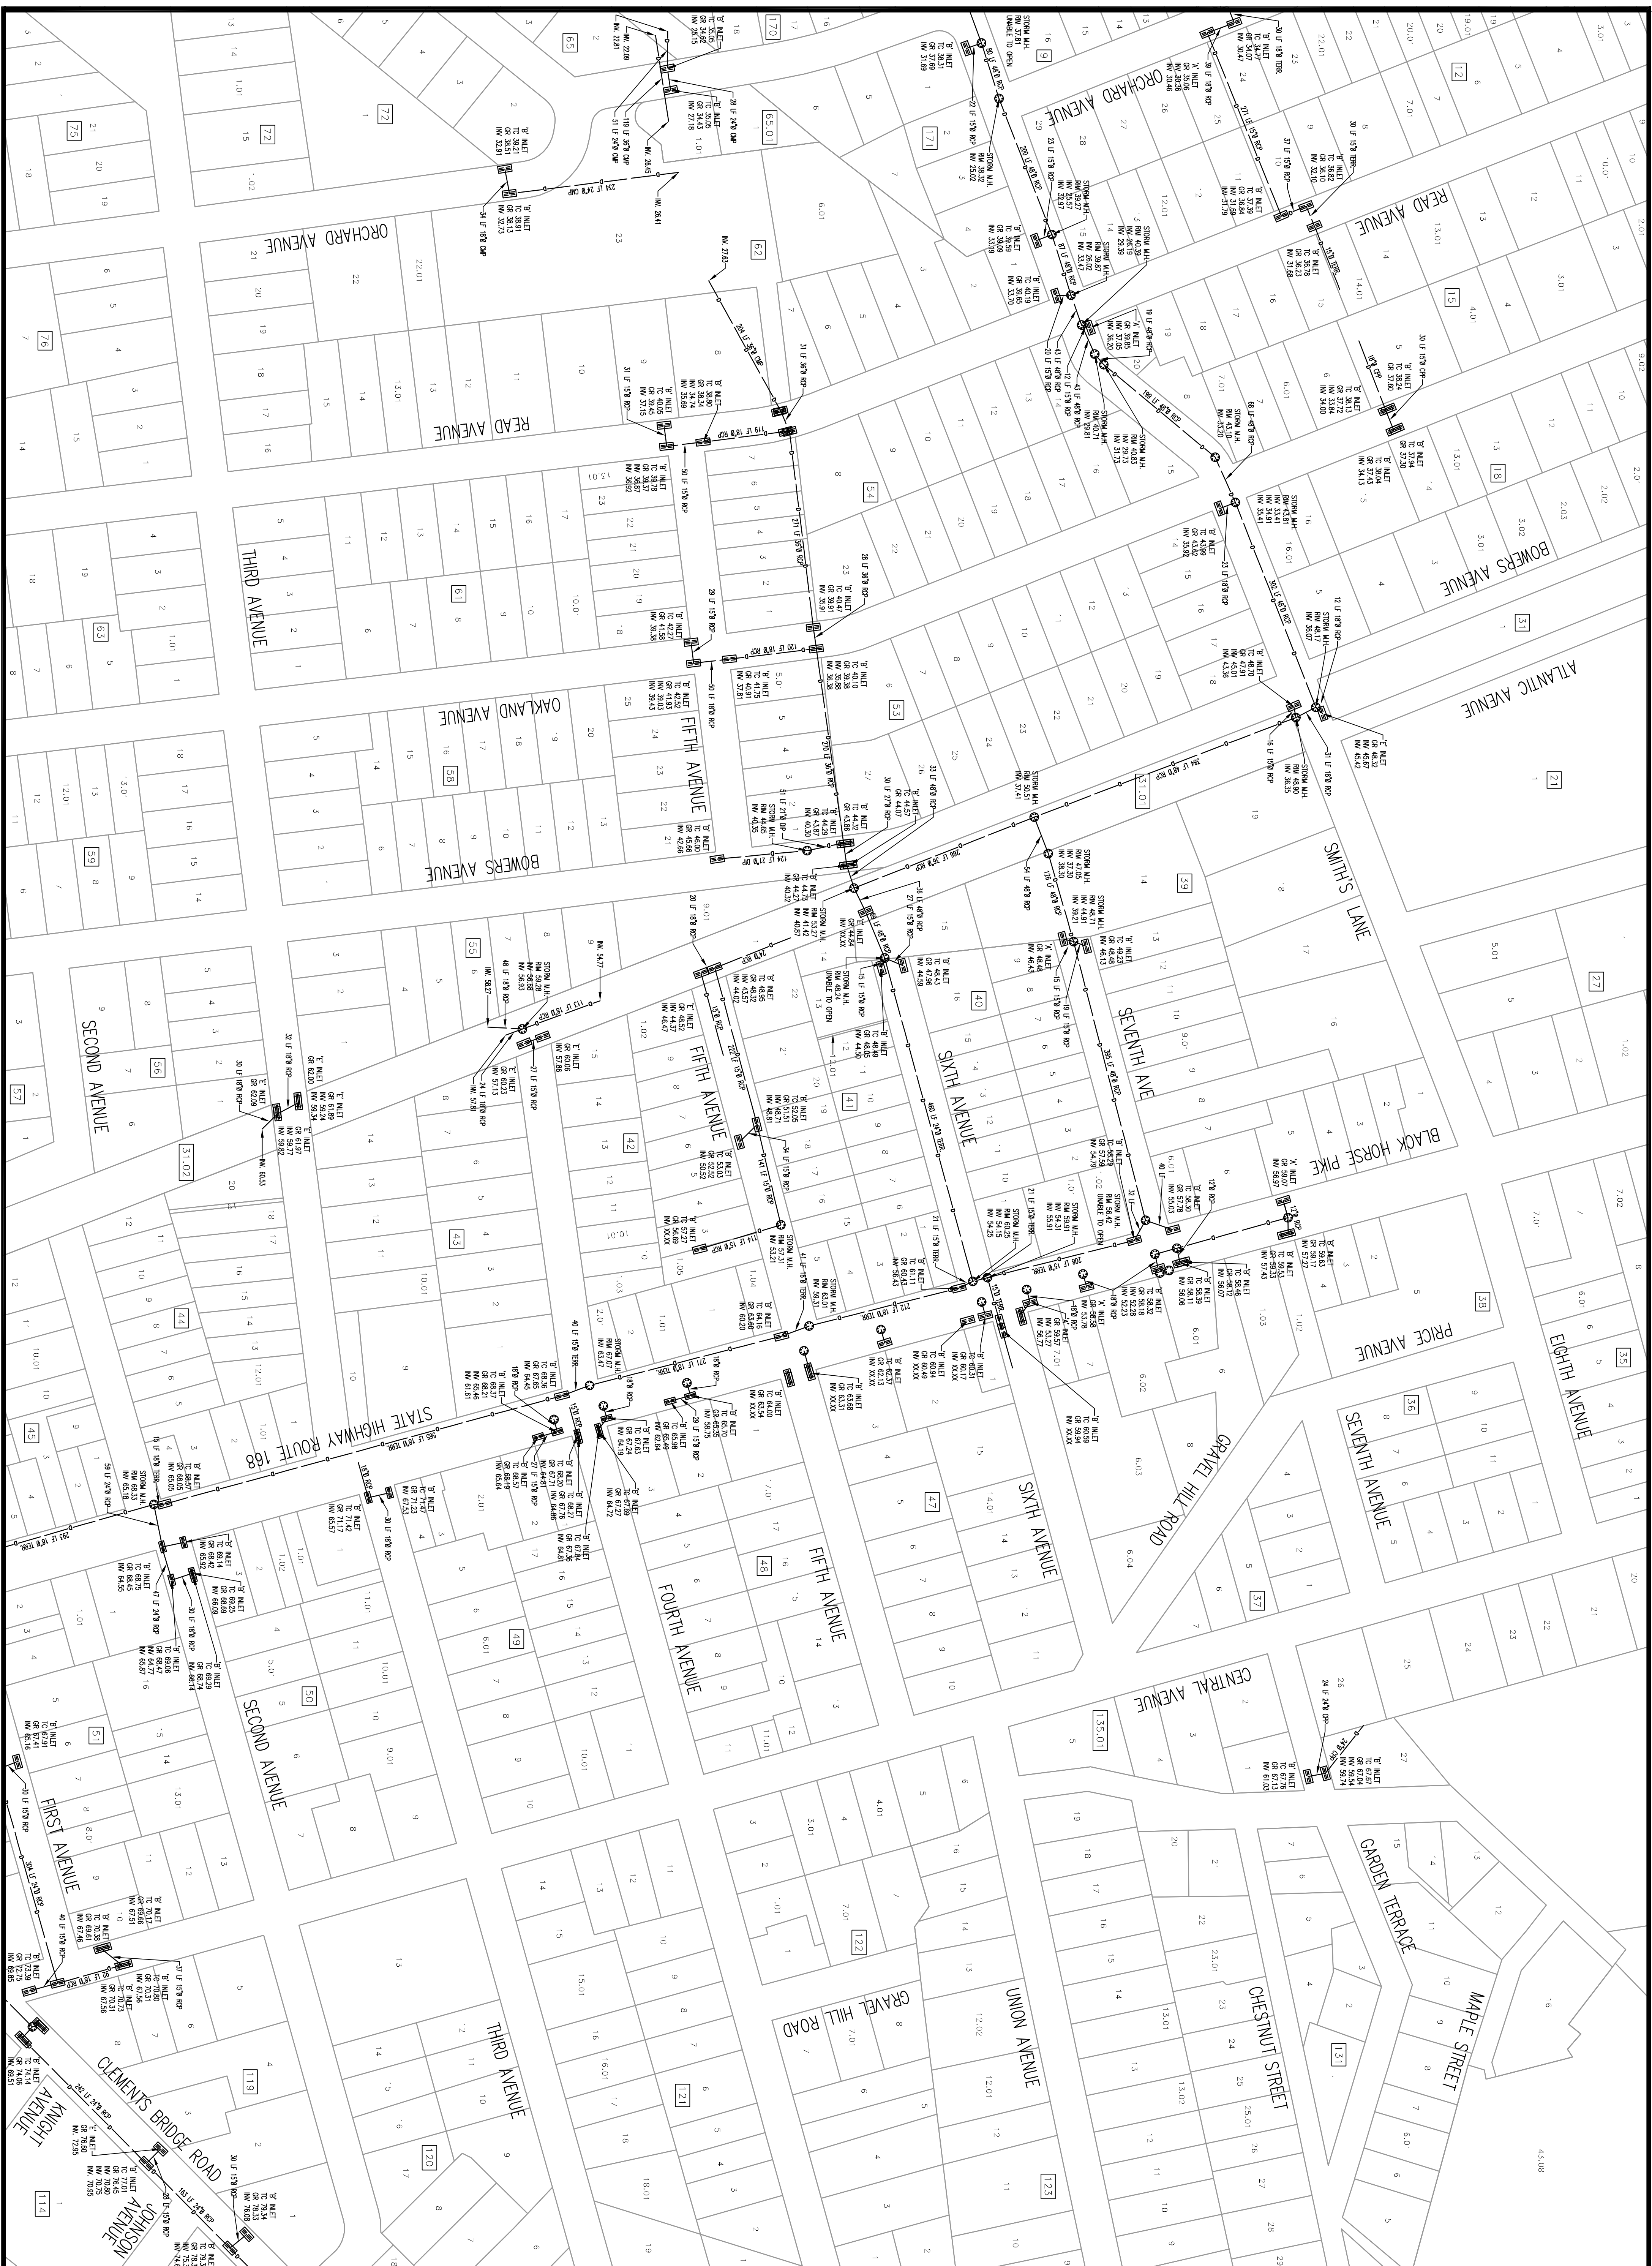

A1	A2	A3	A4	A5
B1	B2	B3	B4	B5
C2	C3	C4	C5	
D2	D3			

**STORM SEWER DISTRIBUTION SYSTEM**


BOROUGH OF RUNNEMEDE  
CAMDEN COUNTY, NEW JERSEY




**BACH Associates, PC**  
ENGINEERS • ARCHITECTS • PLANNERS  
304 White Horse Pike  
Haddon Heights, New Jersey 08035  
Tel: 856-546-8611  
Fax: 856-546-8612  
www.BachDesignGroup.com

**STORM SEWER DISTRIBUTION SYSTEM**

JOB NO. R620708-11	DESIGNED BY LML
DATE 11/26/18	DRAWN BY LML
SCALE 1" = 100'	CHECKED BY APD
DRAWING NUMBER <b>B3</b>	

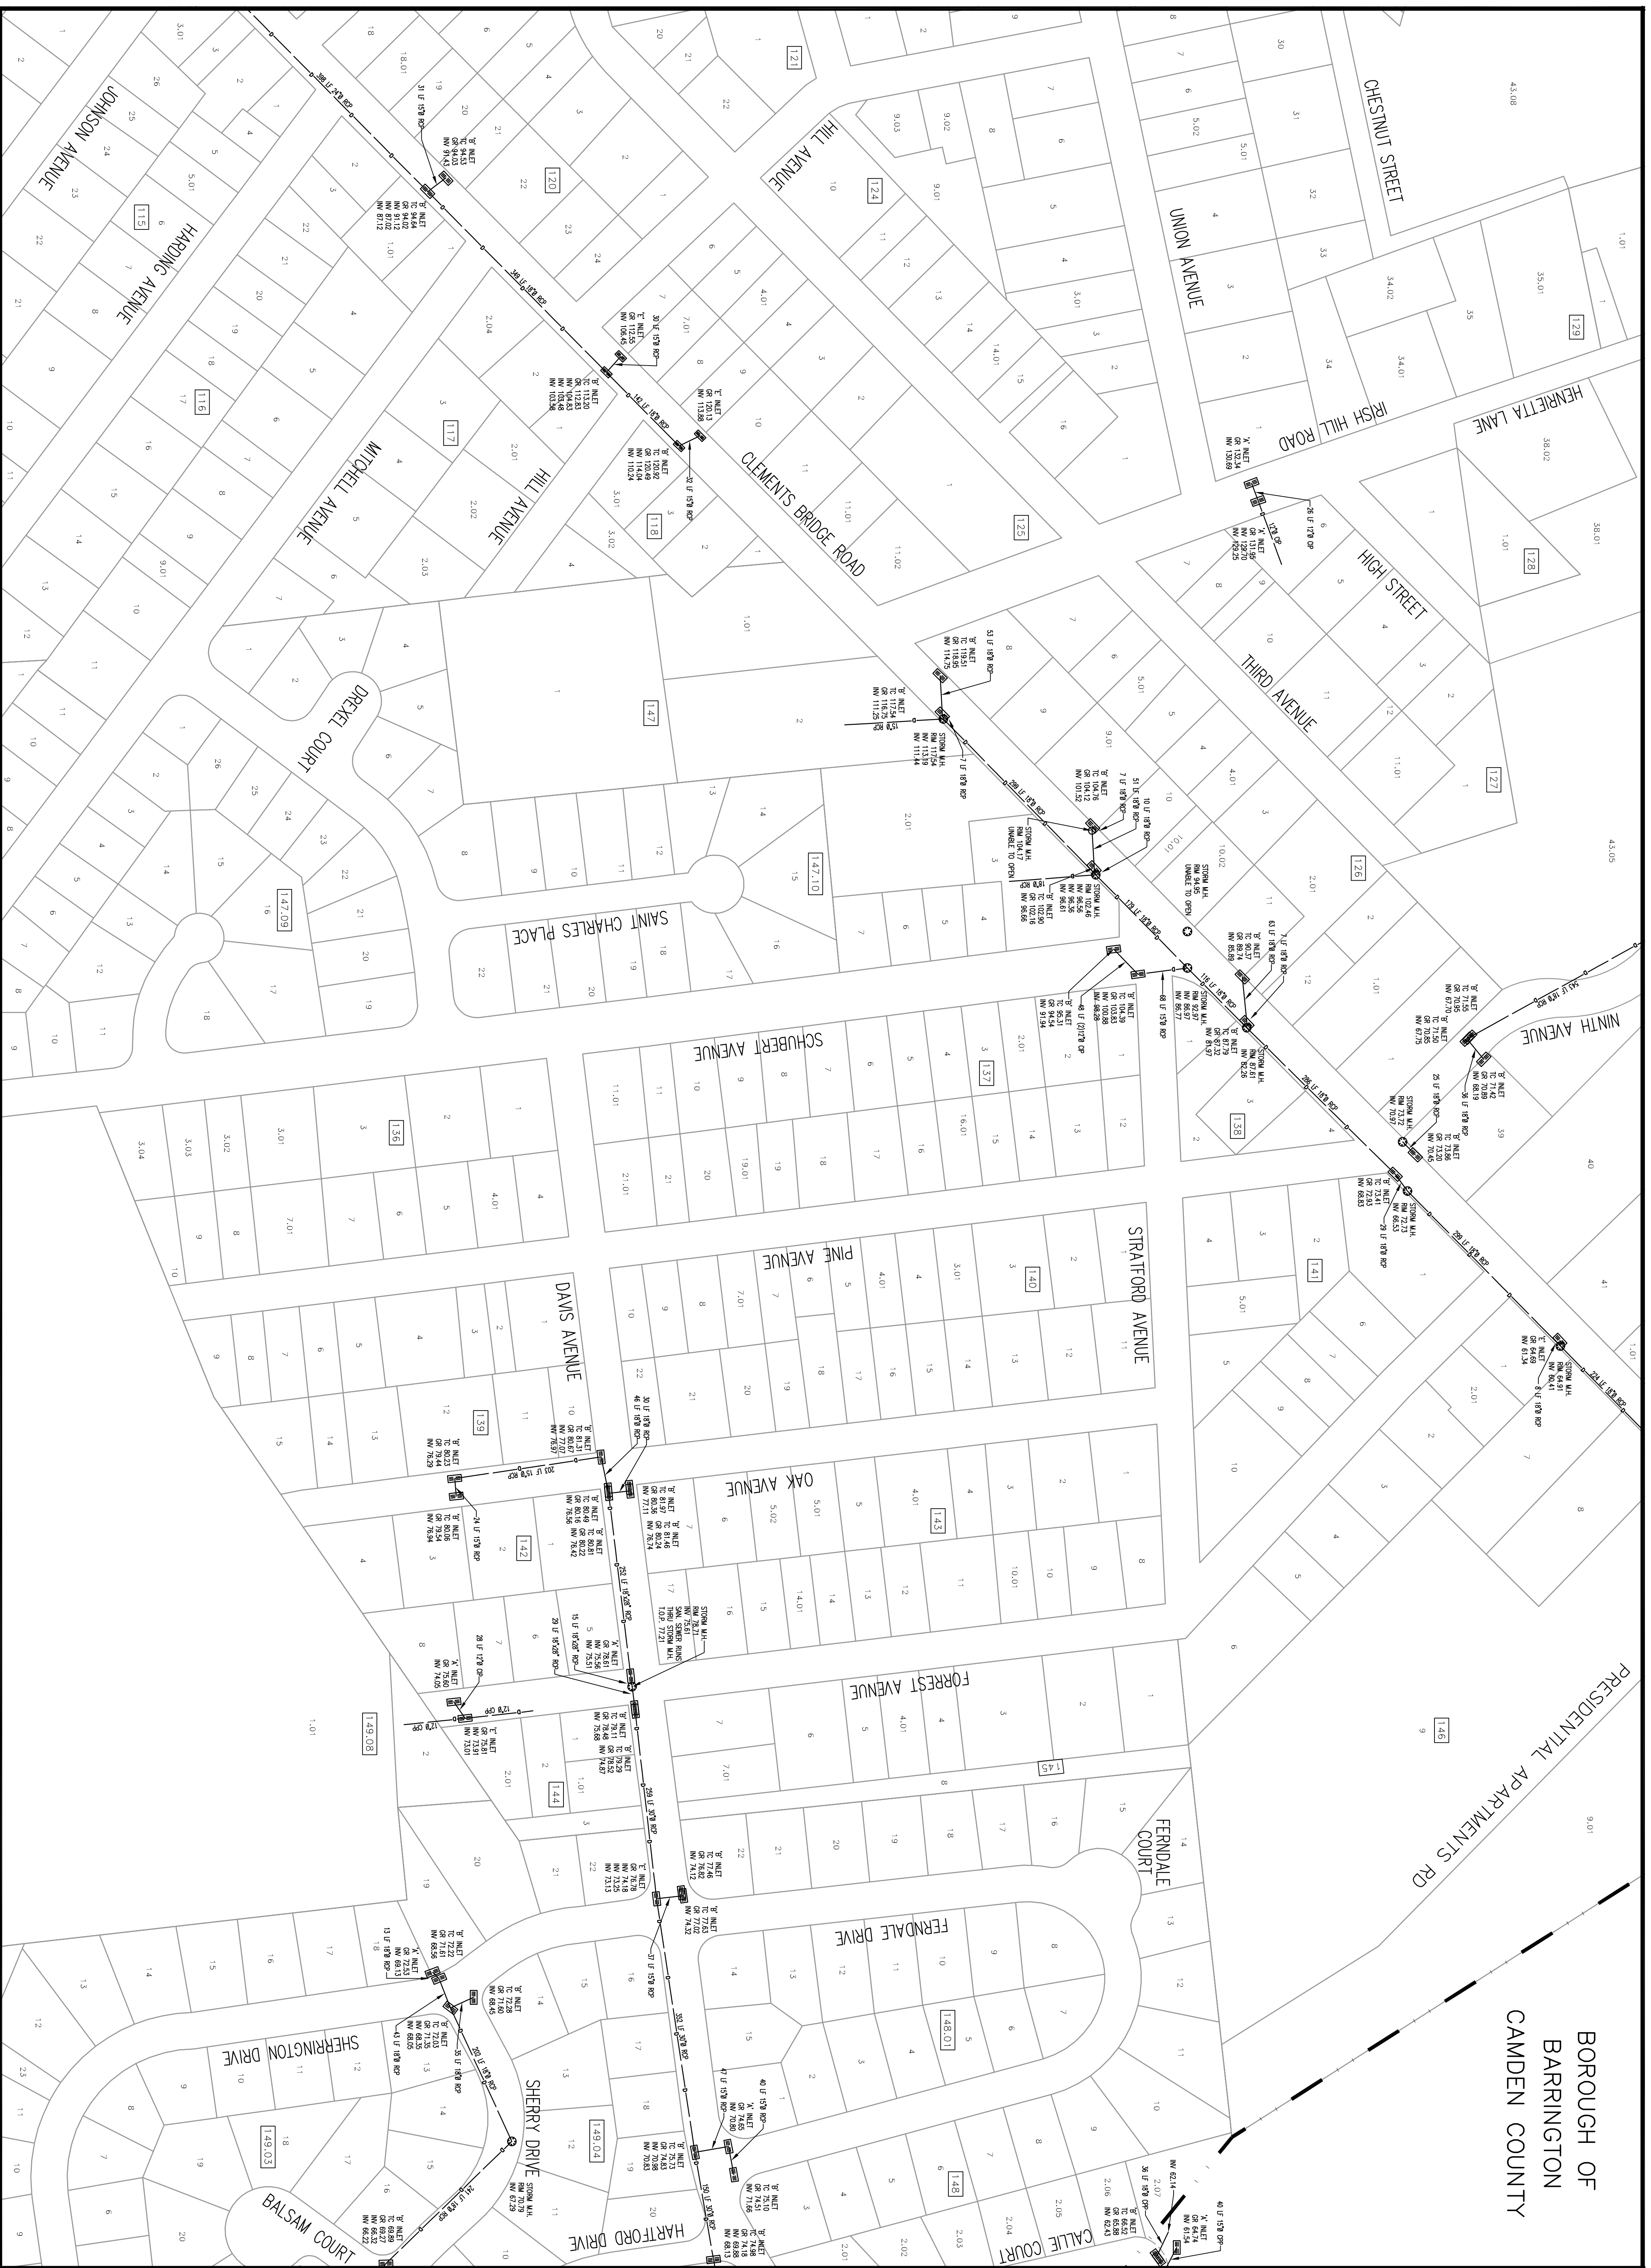


BOROUGH OF  
BARRINGTON  
CAMDEN COUNTY

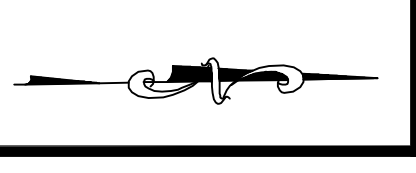

A1	A2	A3	A4	A5
B1	B2	B3	B4	B5
C2	C3	C4	C5	
D2	D3			

**STORM SEWER DISTRIBUTION SYSTEM**

BOROUGH OF RUNNEMEDE  
CAMDEN COUNTY, NEW JERSEY

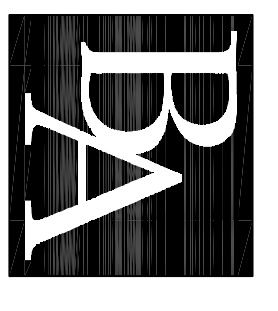


**BACH Associates, P.C.**  
ENGINEERS • ARCHITECTS • PLANNERS  
304 White Horse Pike  
Haddon Heights, New Jersey 08035  
Tel: 856-546-8611  
Fax: 856-546-8612  
www.BachDesignGroup.com

**STORM SEWER  
DISTRIBUTION  
SYSTEM**

JOB NO. R820708-11	DESIGNED BY
DATE 11/26/18	DRAWN BY LML
SCALE 1"=100'	CHECKED BY APD
DRAWING NUMBER	

**B4**


BOROUGH OF BARRINGTON  
CAMDEN COUNTY

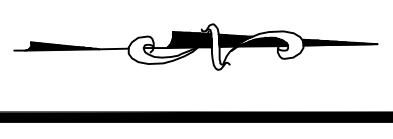

A1	A2	A3	A4	A5
B1	B2	B3	B4	B5
C2	C3	C4	C5	
D2	D3			

**STORM SEWER DISTRIBUTION SYSTEM**

BOROUGH OF RUNNEMEDE  
CAMDEN COUNTY, NEW JERSEY

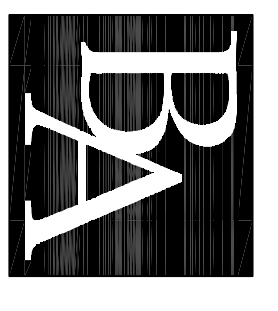


**BACH Associates, P.C.**  
ENGINEERS • ARCHITECTS • PLANNERS  
304 White Horse Pike  
Haddon Heights, New Jersey 08035  
Tel: 856-546-8611  
Fax: 856-546-8612  
www.BachDesignGroup.com

**STORM SEWER DISTRIBUTION SYSTEM**

JOB NO.	DESIGNED BY
DATE	DRAWN BY
SCALE	CHECKED BY
DRAWING NUMBER	APP


**B5**

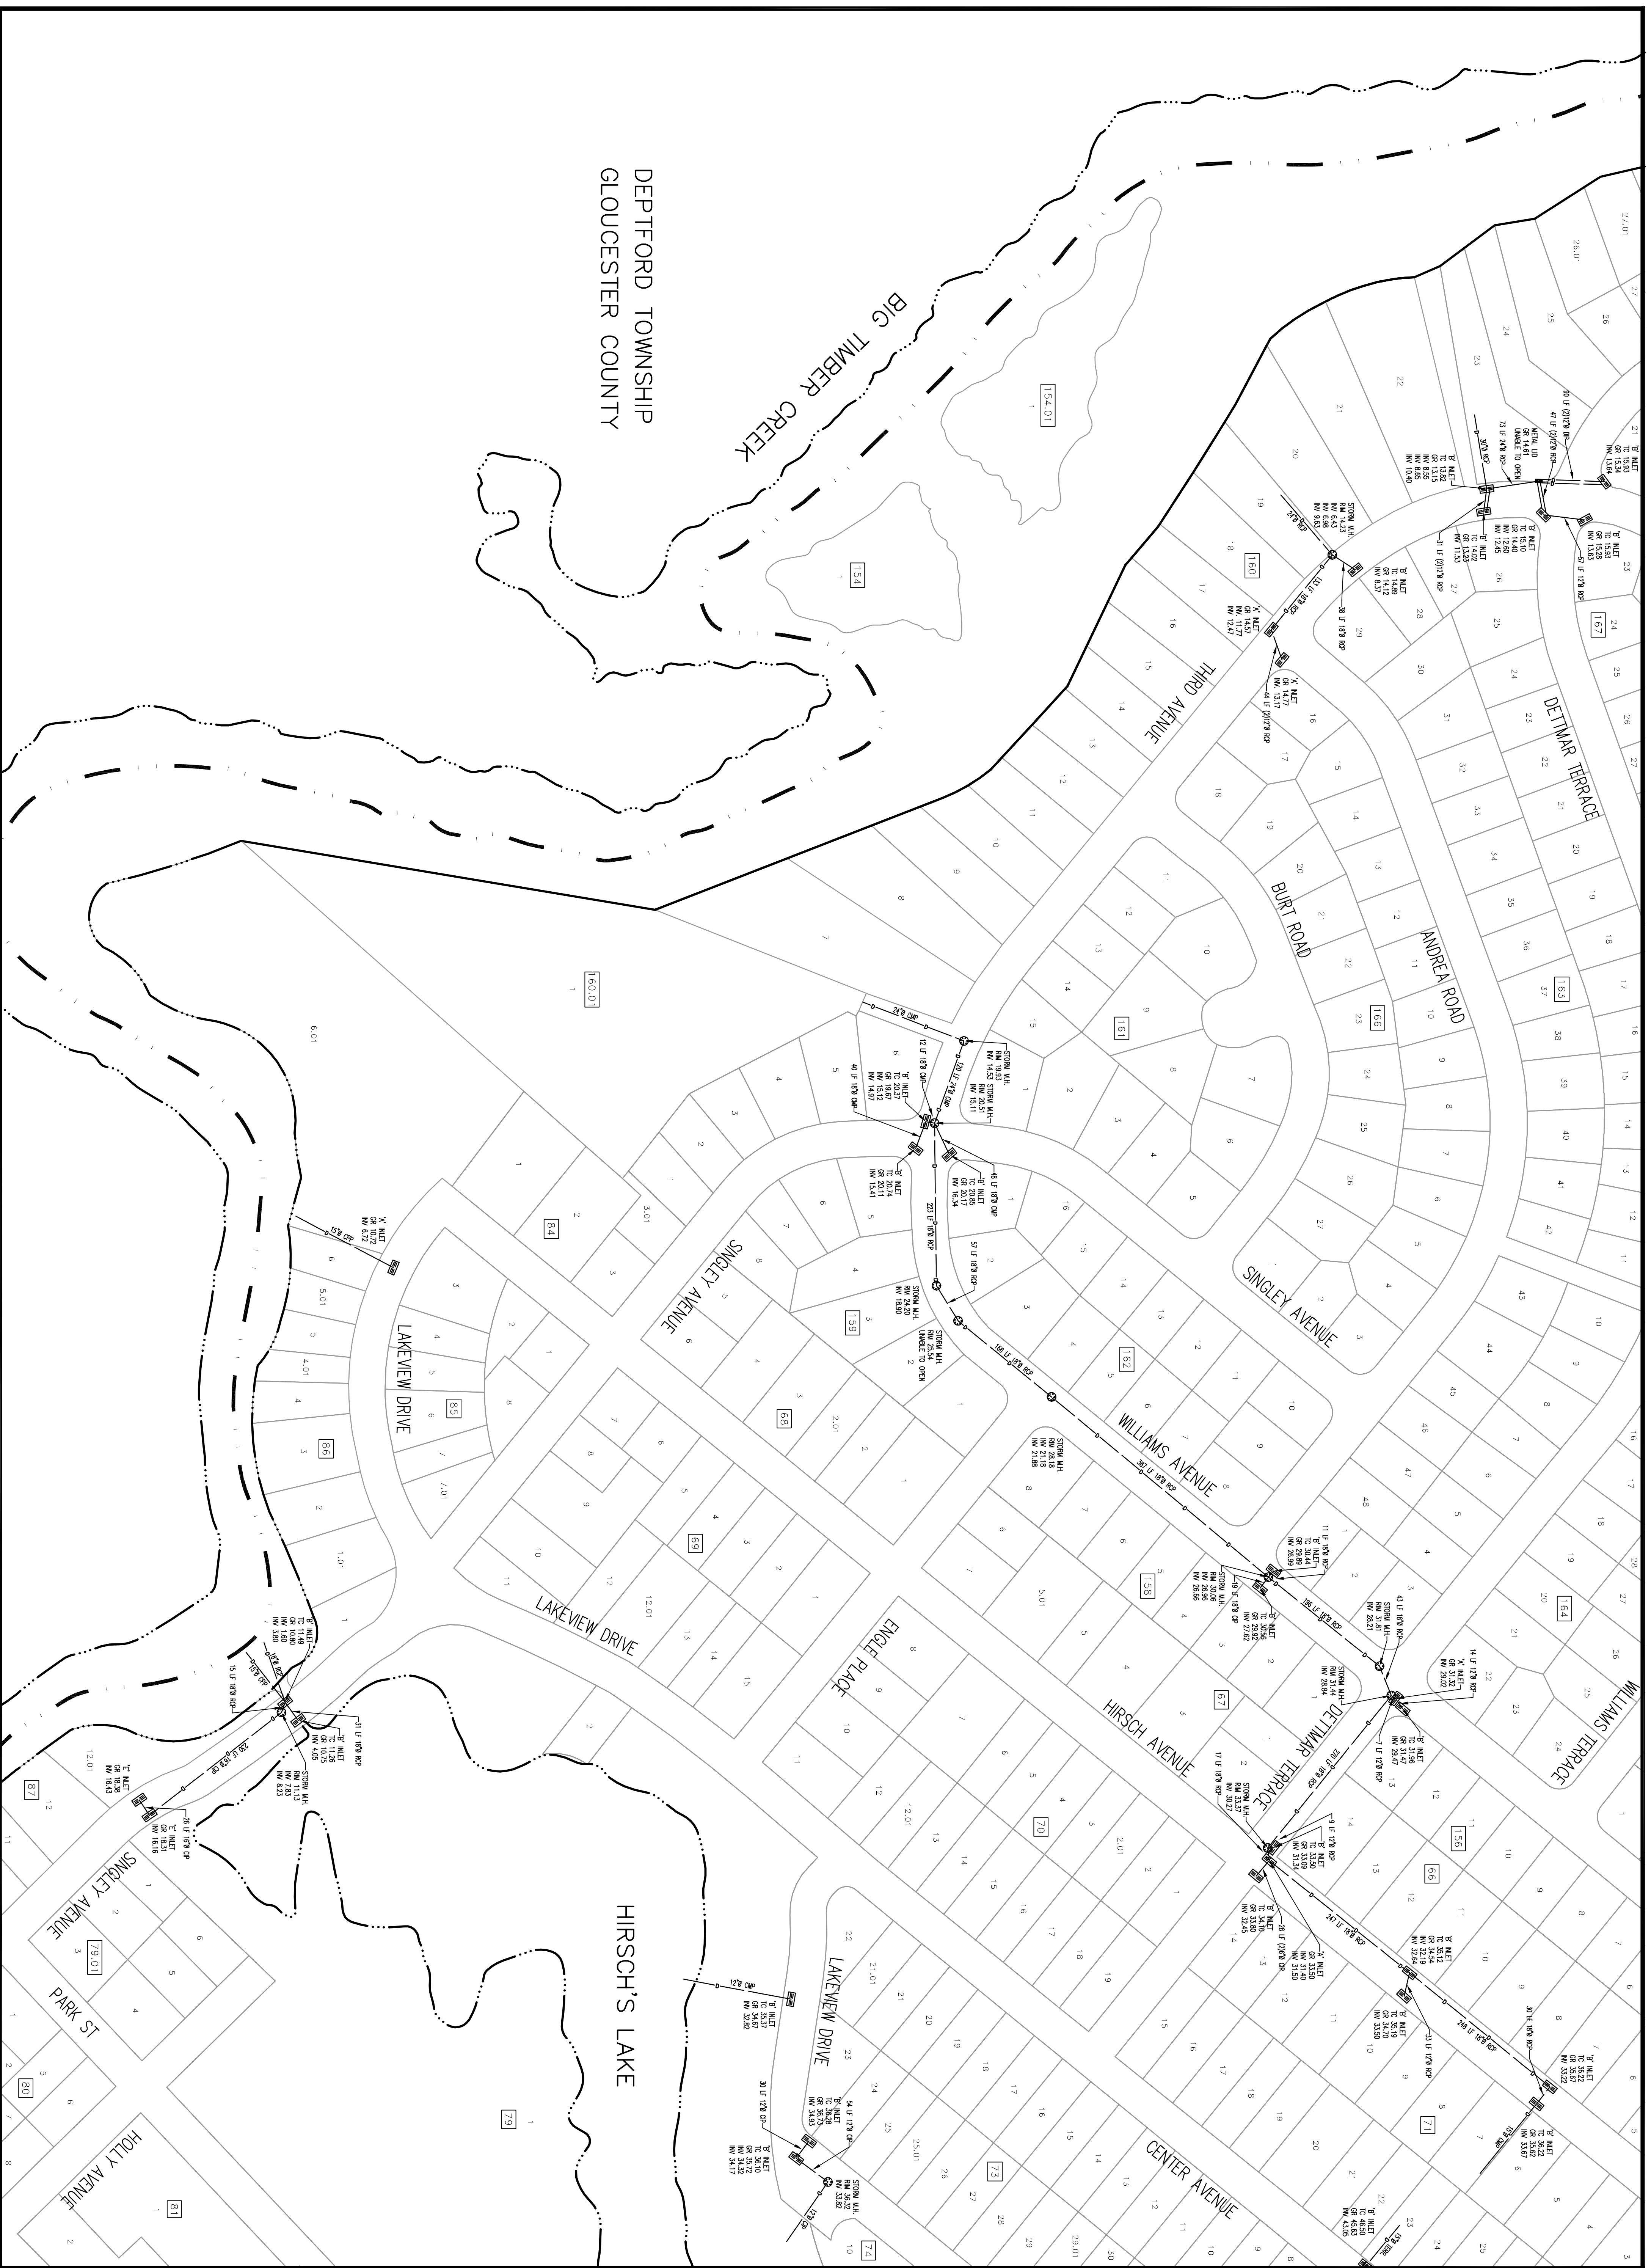

DEPTFORD TOWNSHIP  
GLOUCESTER COUNTY

**STORM SEWER DISTRIBUTION SYSTEM**

BOROUGH OF RUNNEMEDE  
CAMDEN COUNTY, NEW JERSEY

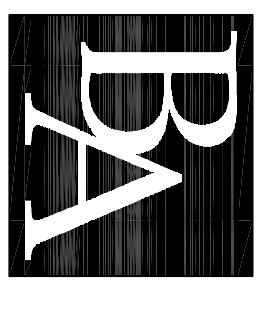


**BACH Associates, P.C.**  
ENGINEERS • ARCHITECTS • PLANNERS  
304 White Horse Pike  
Haddon Heights, New Jersey 08035  
Tel: 856-546-8611  
Fax: 856-546-8612  
www.BachDesignGroup.com

**STORM SEWER DISTRIBUTION SYSTEM**

A1	A2	A3	A4	A5
B1	B2	B3	B4	B5
C1	C2	C3	C4	C5
D1	D2	D3		

JOB NO. R820708-11	DESIGNED BY:
DATE 11/26/18	DRAWN BY: LML
SCALE 1"=100'	CHECKED BY: APD
DRAWING NUMBER:	


**C2**

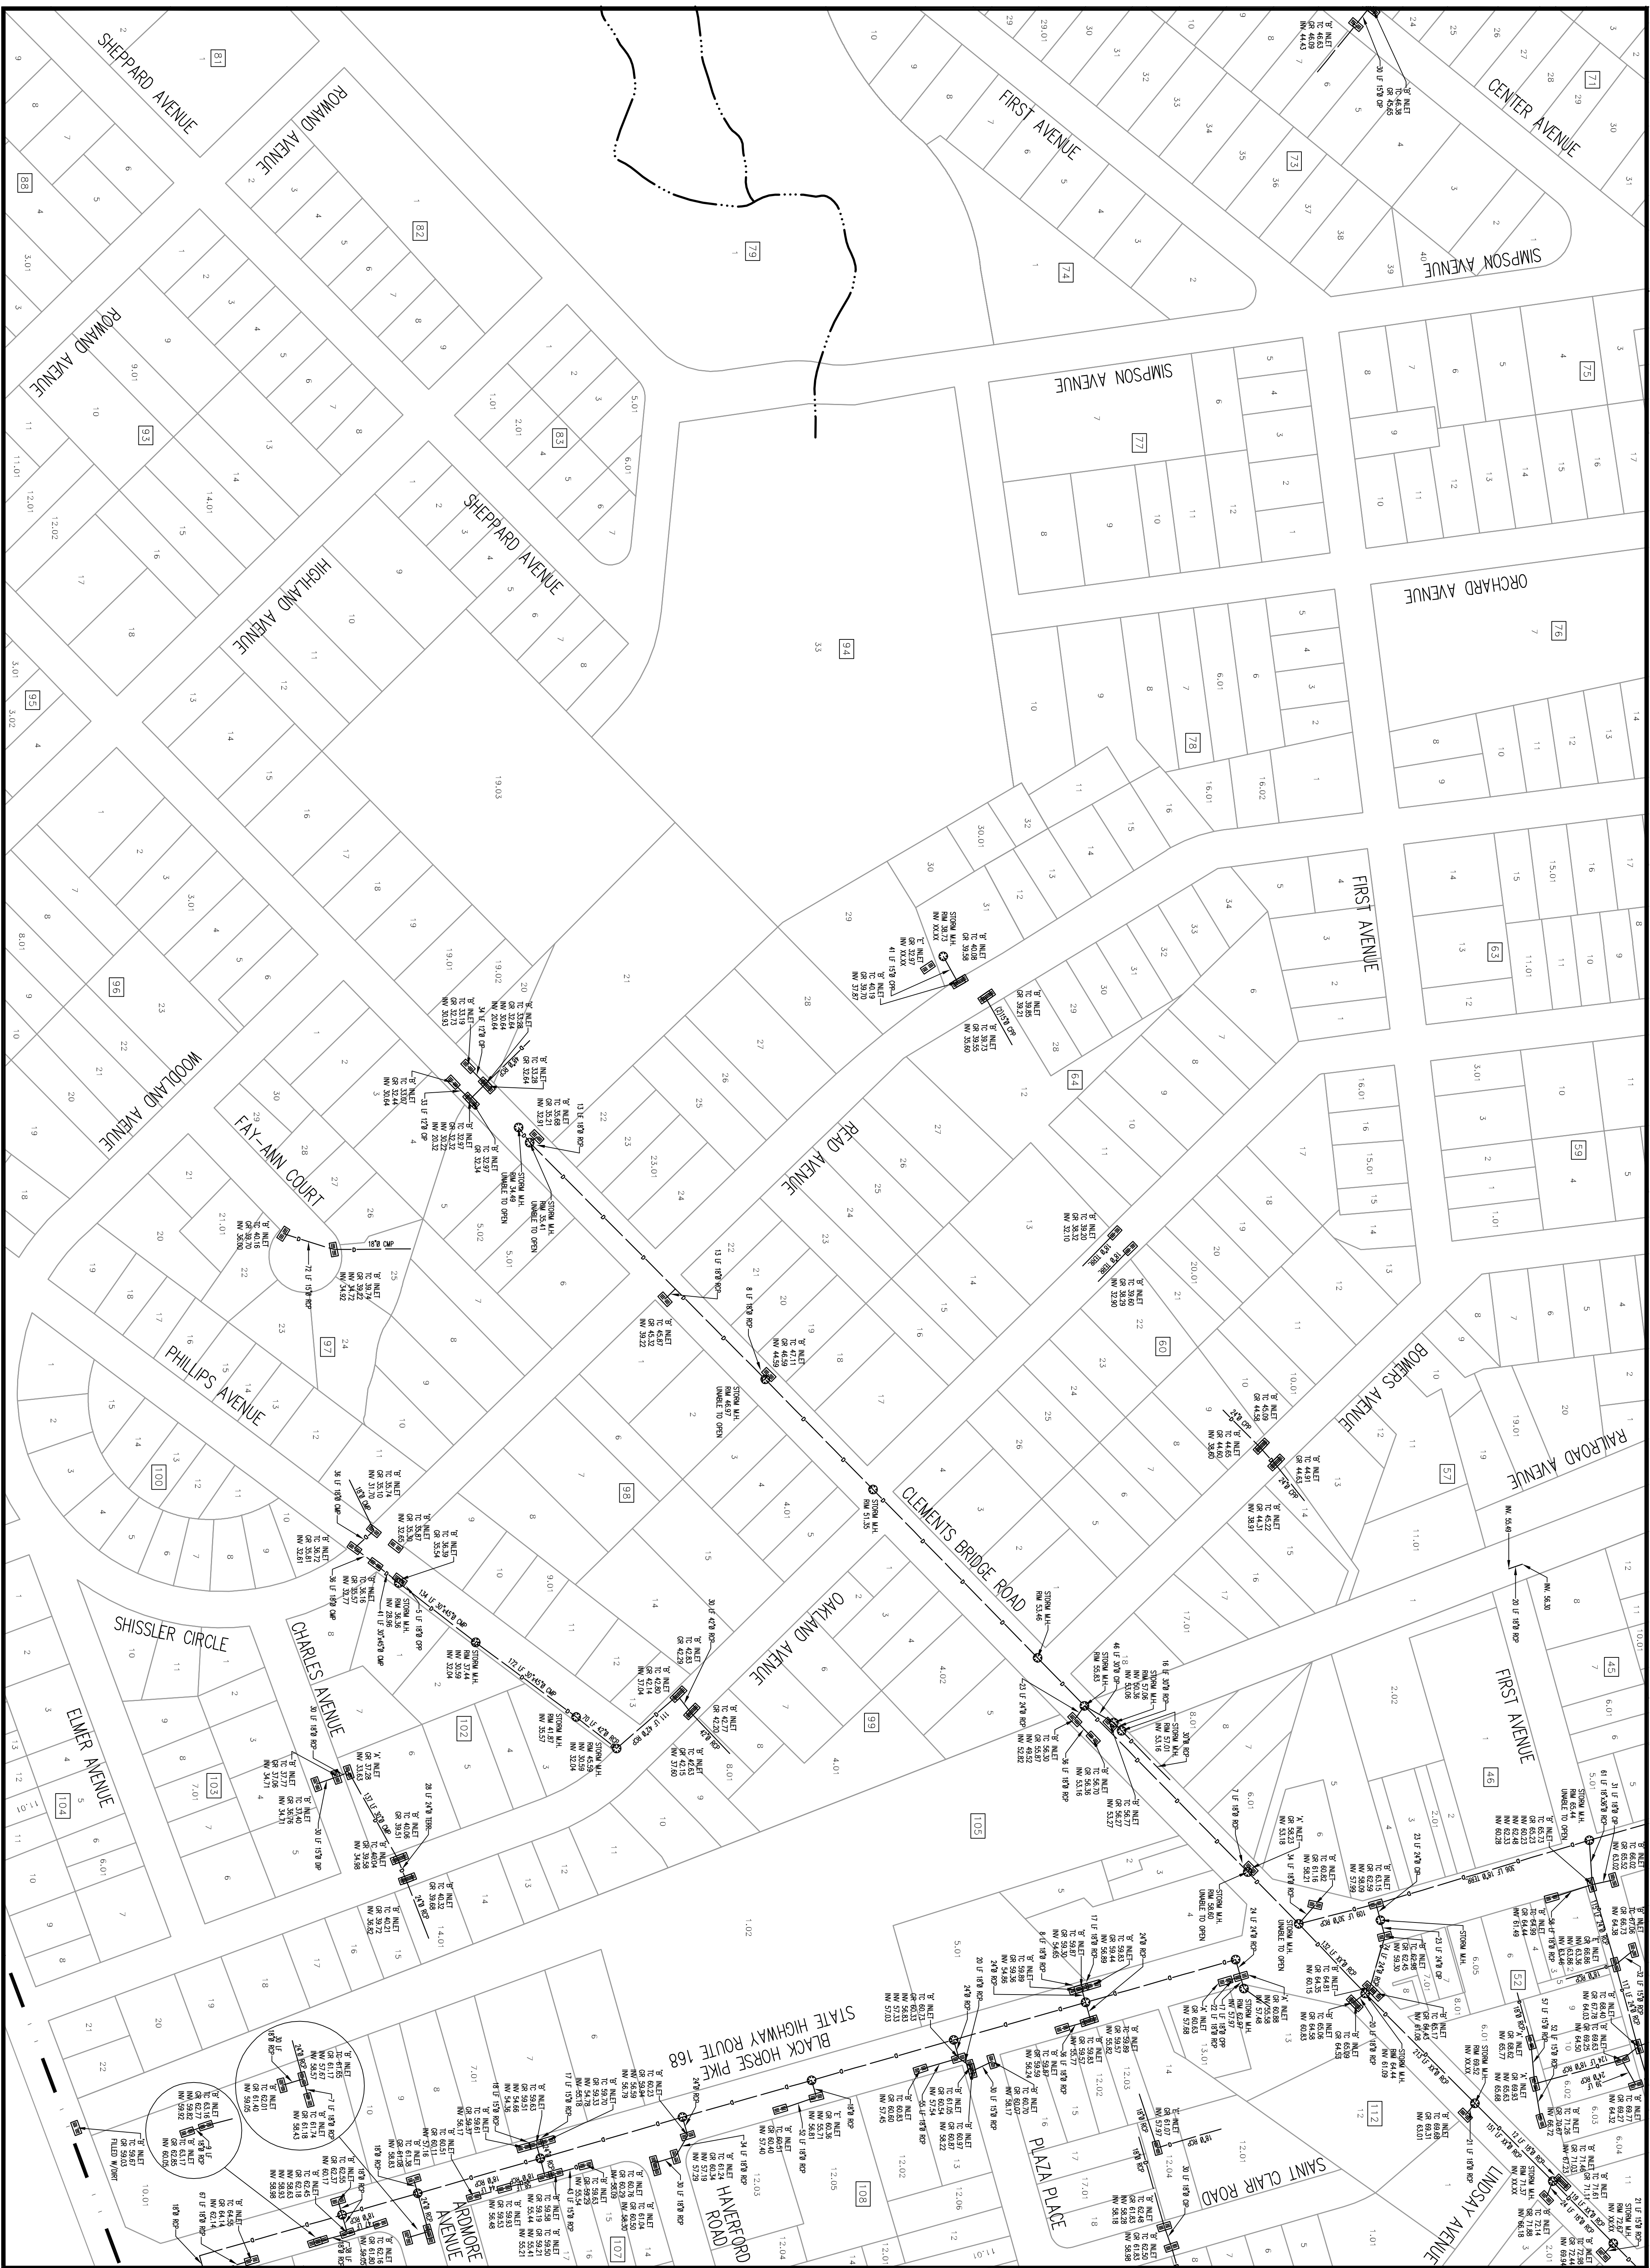

A1	A2	A3	A4	A5
B1	B2	B3	B4	B5
C1	C2	C3	C4	C5
D1	D2	D3		

**STORM SEWER DISTRIBUTION SYSTEM**

BOROUGH OF RUNNEMEDE  
CAMDEN COUNTY, NEW JERSEY

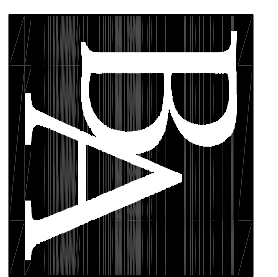


**BACH Associates, PC**  
ENGINEERS • ARCHITECTS • PLANNERS  
304 White Horse Pike  
Haddon Heights, New Jersey 08035  
Tel: 856-546-8611  
Fax: 856-546-8612  
www.BachDesignGroup.com

**STORM SEWER DISTRIBUTION SYSTEM**

**C3**

JOB NO: RSD2018-11  
DATE: 11/26/18  
SCALE: 1"=100'  
DRAWING NO: LML  
CHECKED BY: APD  
DESIGNED BY:  
DRAWN BY:  
FILED W/DATE:

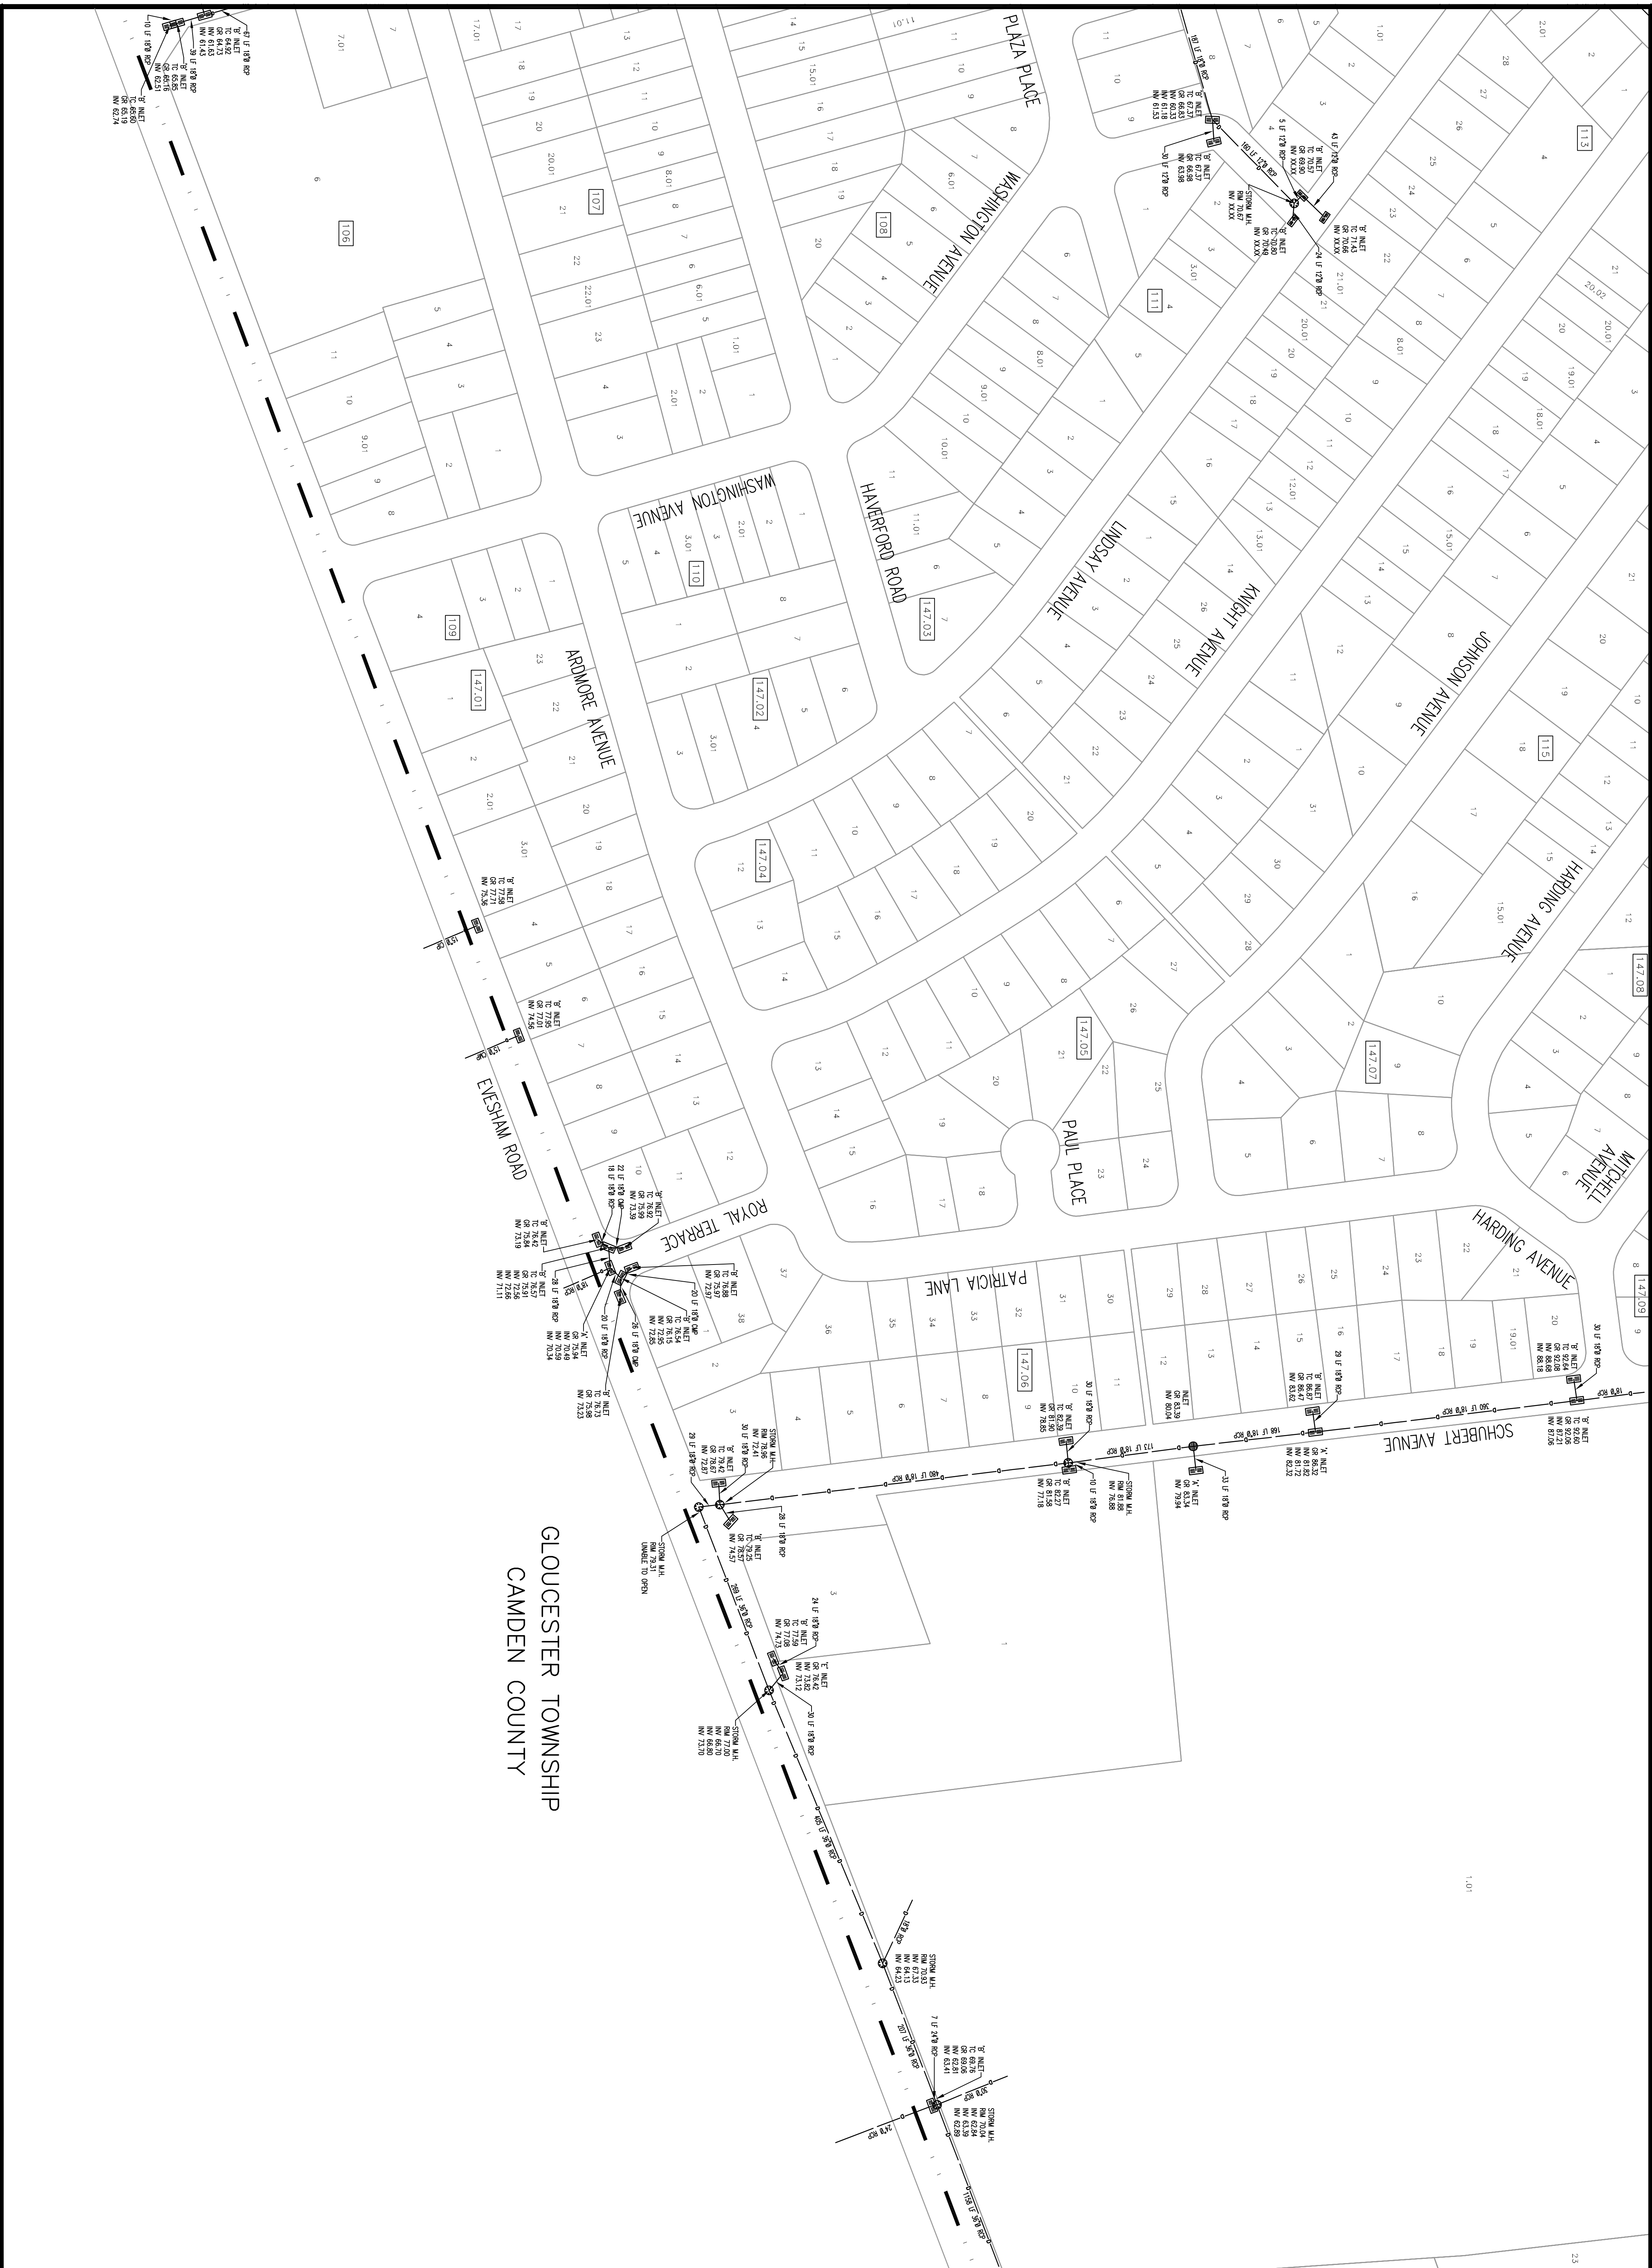

GLoucester Township  
CAMDEN COUNTY

A1	A2	A3	A4	A5
B1	B2	B3	B4	B5
C2	C3	C4	C5	
D2	D3			



**STORM SEWER DISTRIBUTION SYSTEM**

BOROUGH OF RUNNEMEDE  
CAMDEN COUNTY, NEW JERSEY




**BACH Associates, PC**  
ENGINEERS • ARCHITECTS • PLANNERS  
304 White Horse Pike  
Haddon Heights, New Jersey 08035  
Tel: 856-546-8611  
Fax: 856-546-8612  
www.BachDesignGroup.com

**STORM SEWER DISTRIBUTION SYSTEM**

JOB NO. R820718-11	DESIGNED BY:
DATE 11/26/18	DRAWN BY: LML
SCALE 1"=100'	CHECKED BY: APD
DRAWING NUMBER:	

**C4**

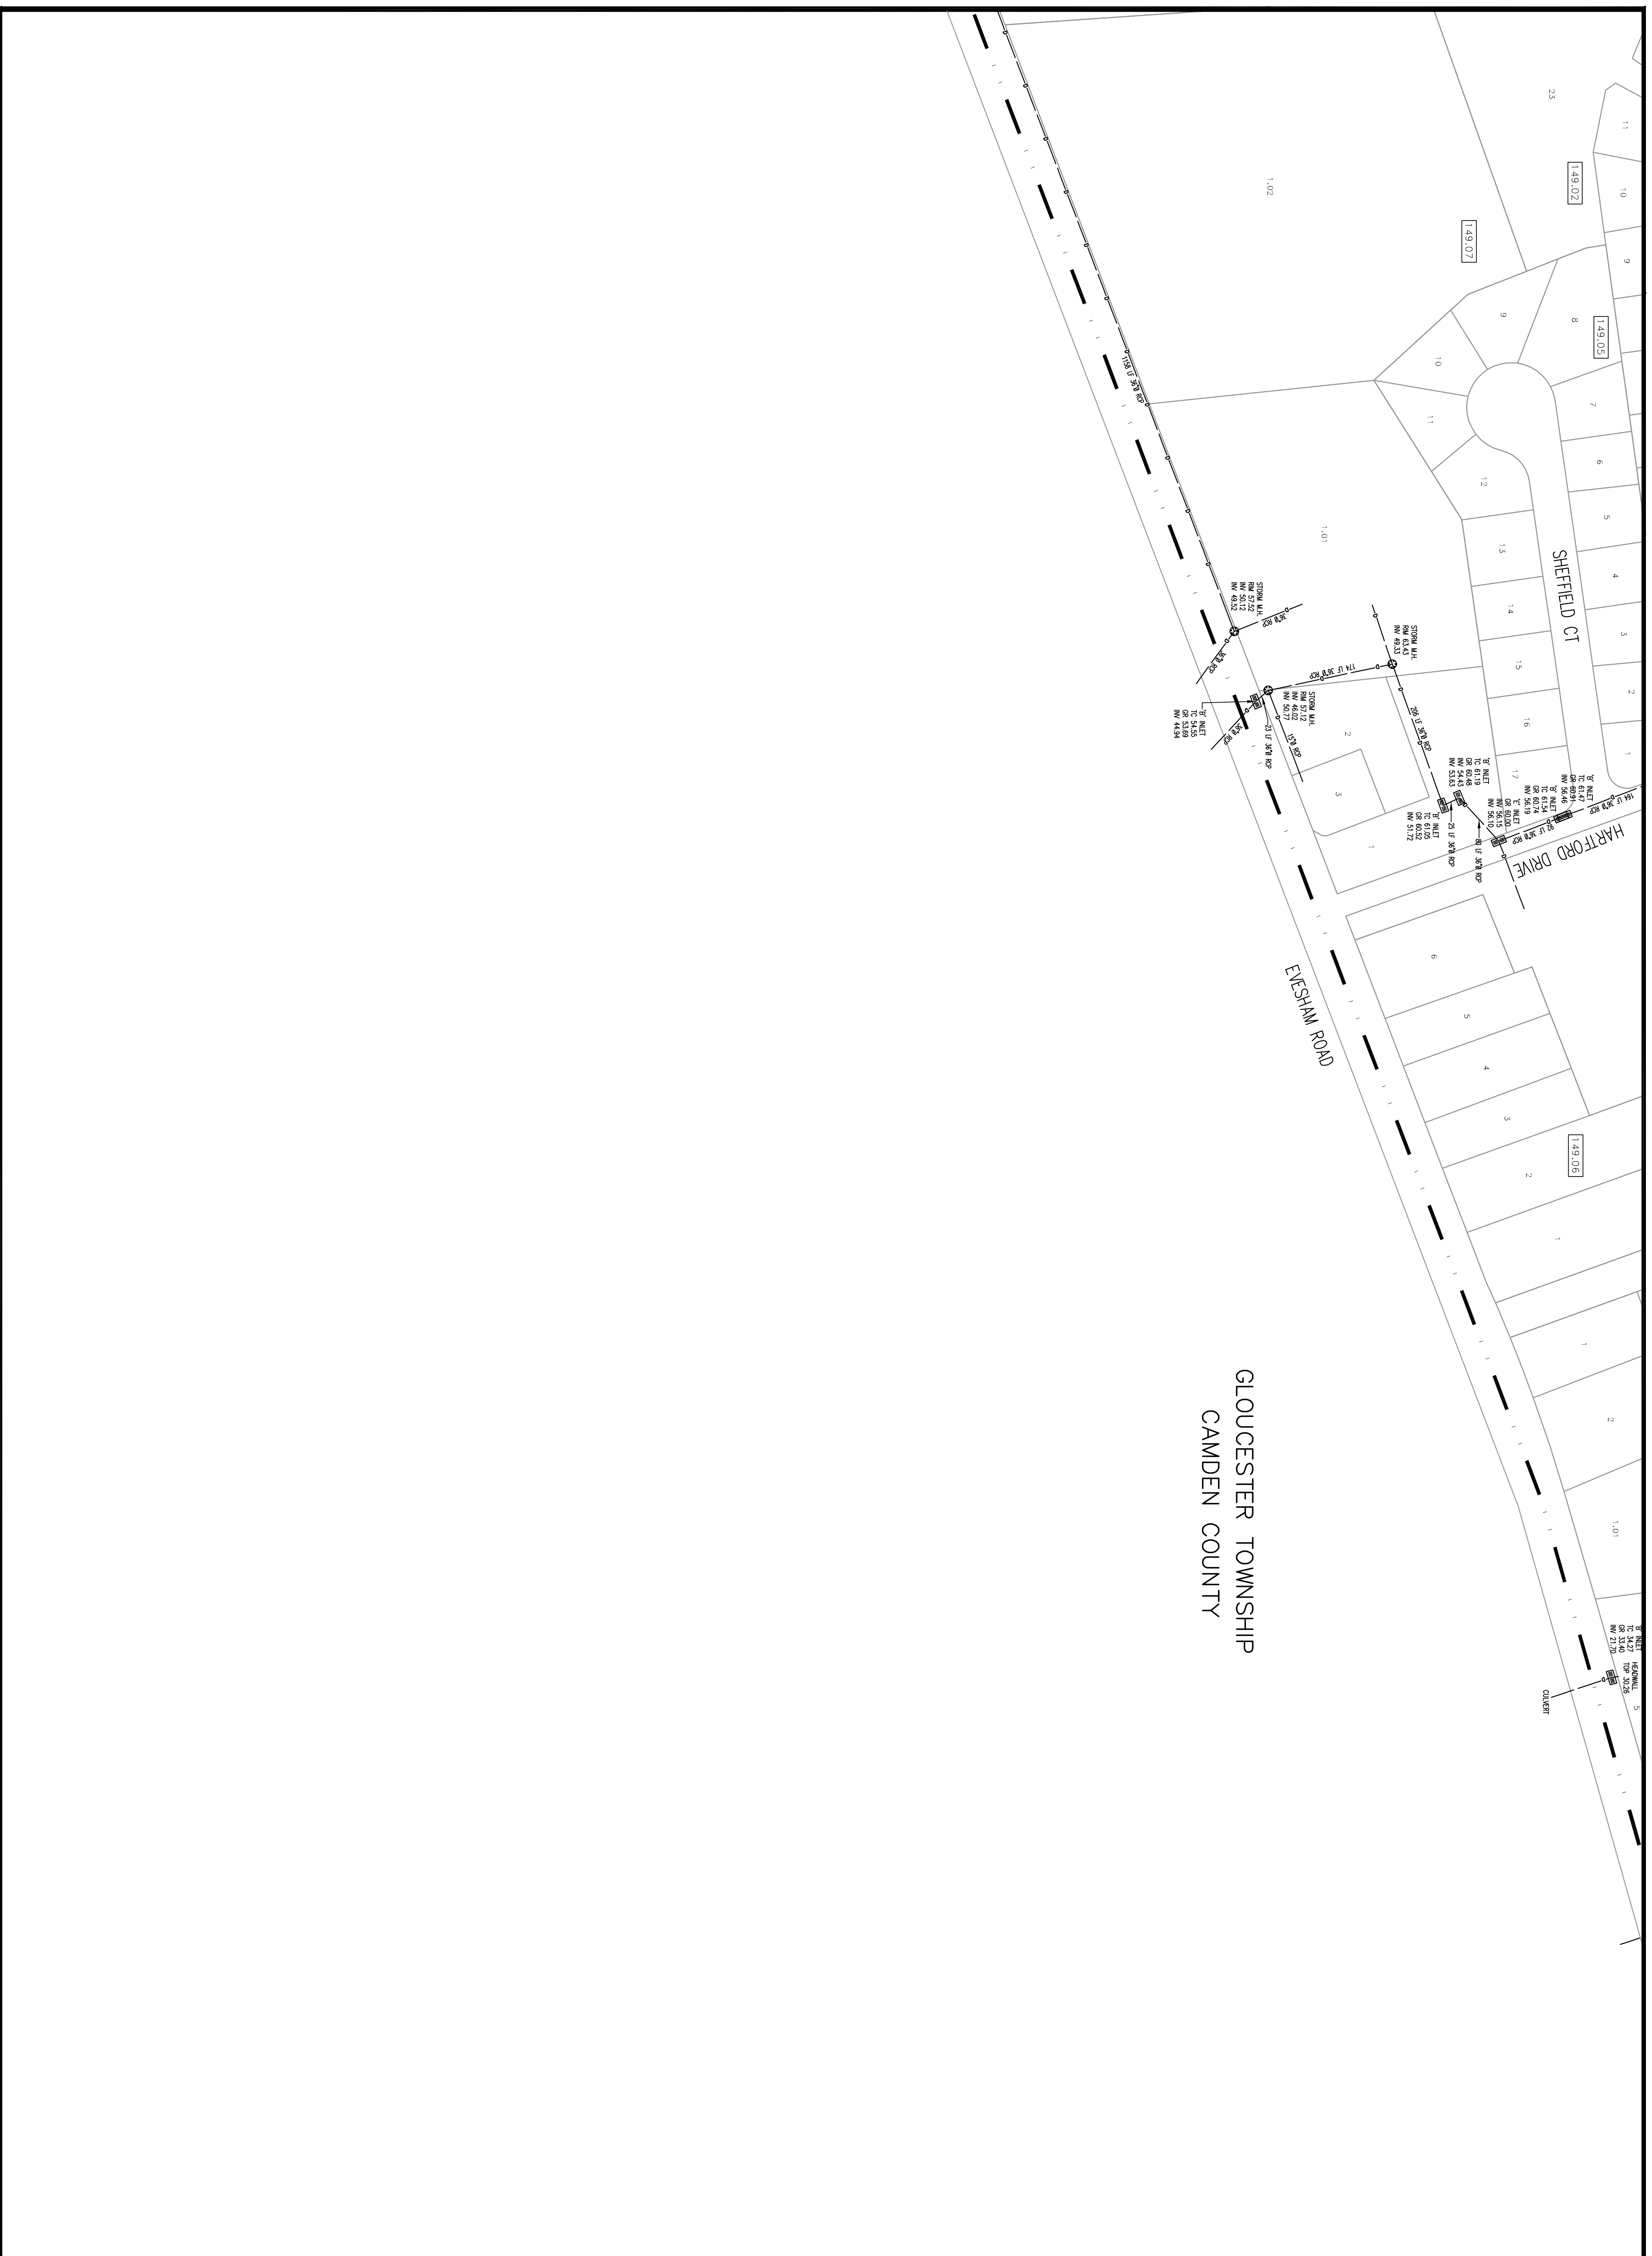

GLoucester Township  
Camden County



A1	A2	A3	A4	A5
B1	B2	B3	B4	B5
C2	C3	C4	C5	
D2	D3			

**STORM SEWER DISTRIBUTION SYSTEM**

BOROUGH OF RUNNEMEDE  
CAMDEN COUNTY, NEW JERSEY




**BACH Associates, PC**  
ENGINEERS • ARCHITECTS • PLANNERS  
304 White Horse Pike  
Haddon Heights, New Jersey 08035  
Tel: 856-546-8611  
Fax: 856-546-8612  
www.BachDesignGroup.com

**STORM SEWER DISTRIBUTION SYSTEM**

JOB NO: R820718-11	DESIGNED BY:
DATE: 11/26/18	DRAWN BY: LML
SCALE: 1"=100'	CHECKED BY: APD
DRAWING NUMBER:	

**C5**

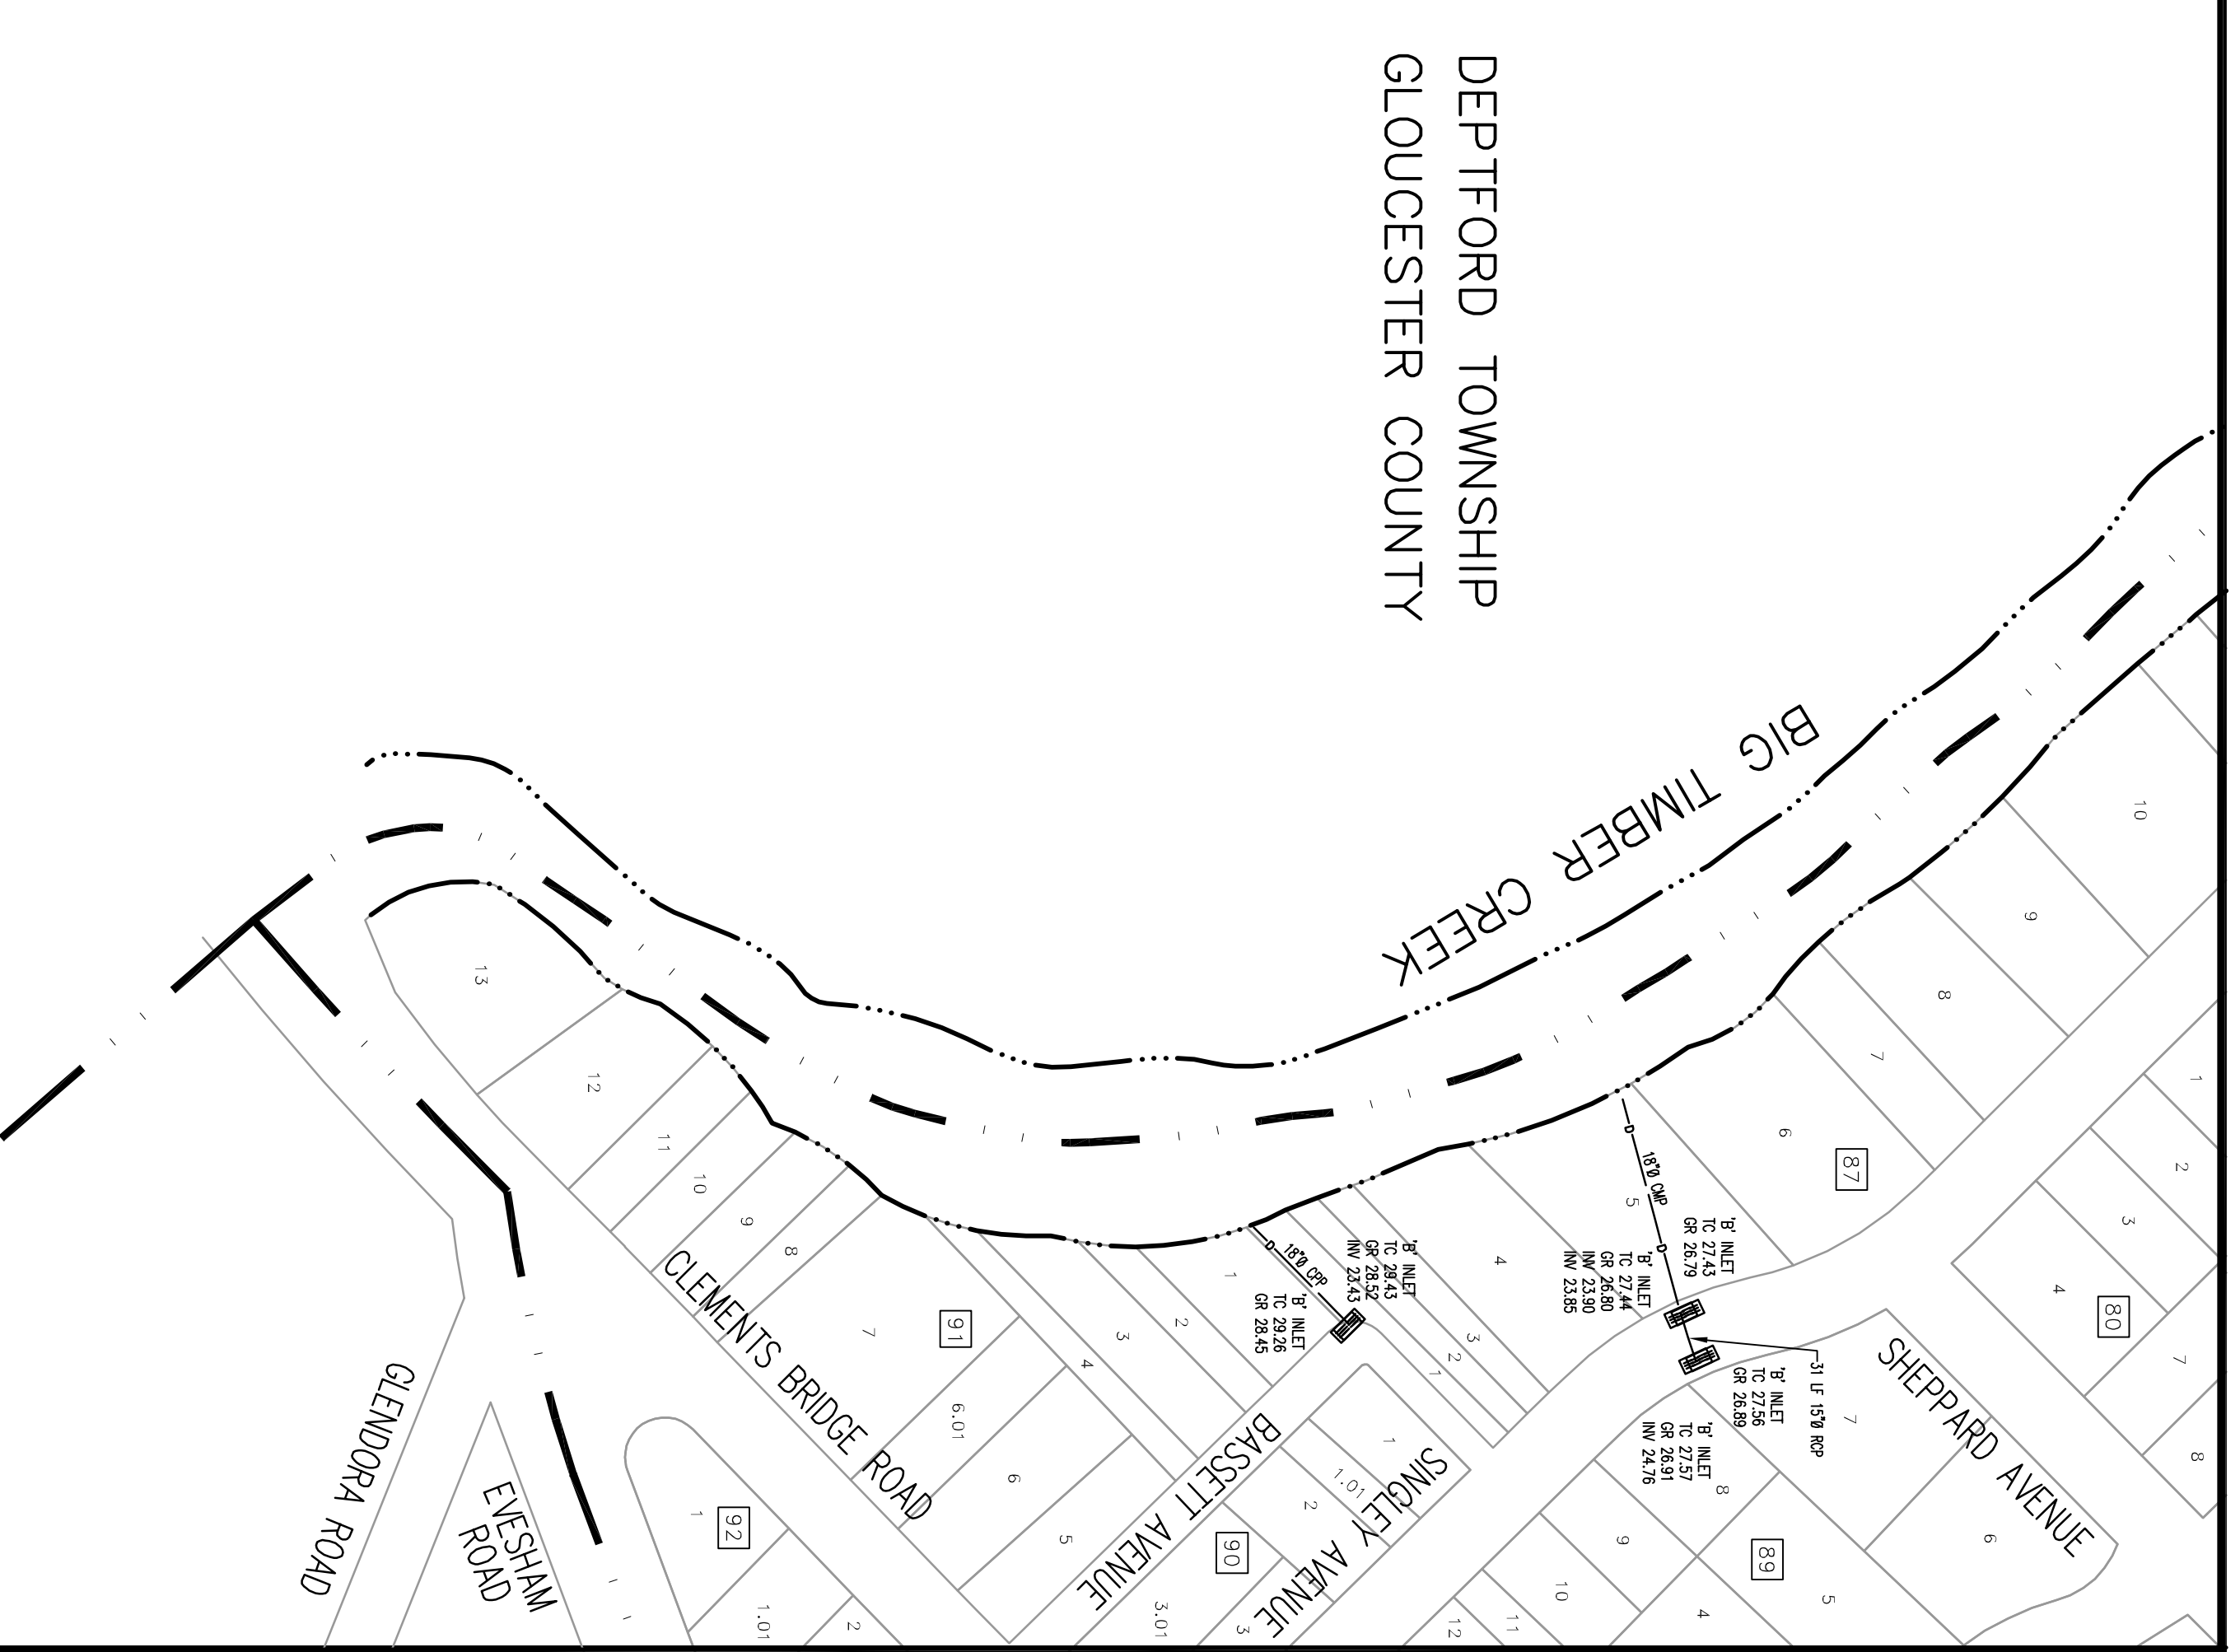

DEPTFORD TOWNSHIP  
GLOUCESTER COUNTY



A1	A2	A3	A4	A5
B1	B2	B3	B4	B5
C2	C3	C4	C5	
D2	D3			

**STORM SEWER DISTRIBUTION SYSTEM**

BOROUGH OF RUNNEMEDE  
CAMDEN COUNTY, NEW JERSEY




**BACH Associates, PC**  
ENGINEERS • ARCHITECTS • PLANNERS  
304 White Horse Pike  
Haddon Heights, New Jersey 08035  
Tel: 856-546-8611  
Fax: 856-546-8612  
www.BachDesignGroup.com

**STORM SEWER  
DISTRIBUTION  
SYSTEM**

JOB NO. R820718-11	DESIGNED BY:
DATE: 11/26/18	DRAWN BY: LML
SCALE: 1" = 10'	CHECKED BY: APD
DRAWING NUMBER:	


**D2**



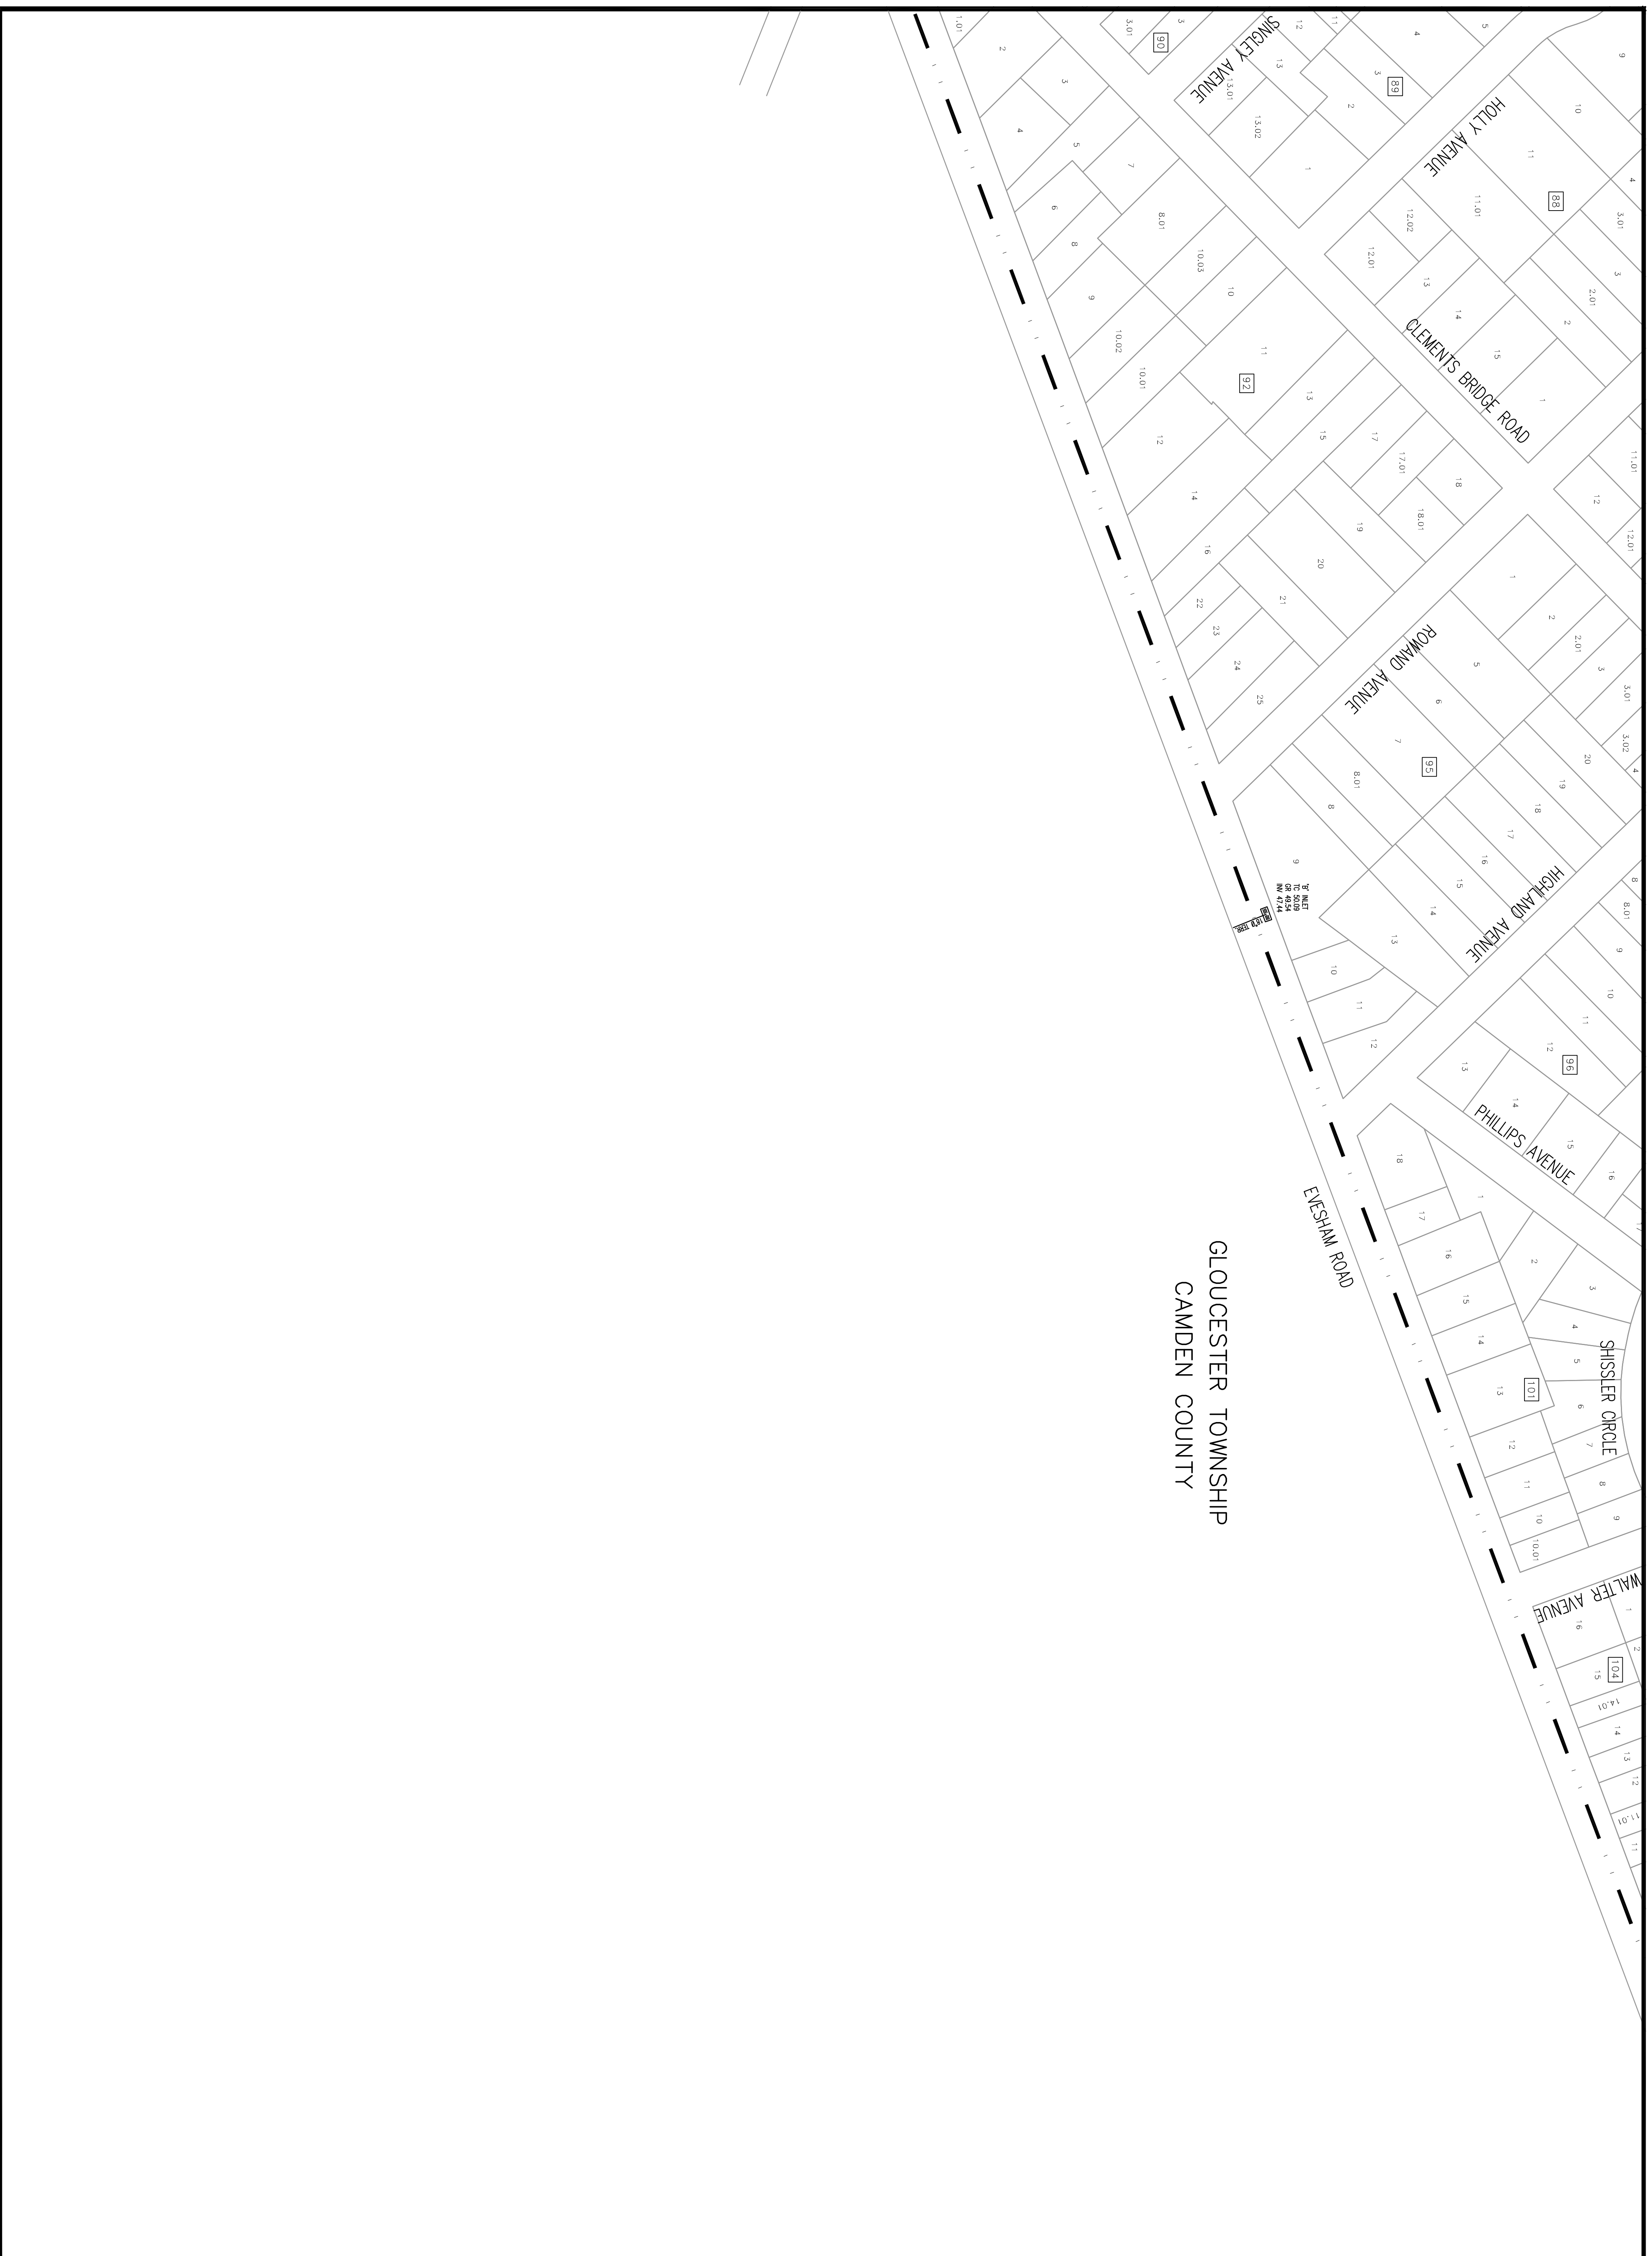

GLUCESTER TOWNSHIP  
CAMDEN COUNTY

A1	A2	A3	A4	A5
B1	B2	B3	B4	B5
C2	C3	C4	C5	
D2	D3			

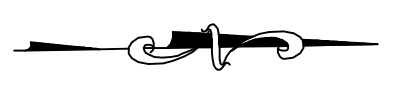

**STORM SEWER DISTRIBUTION SYSTEM**

BOROUGH OF RUNNEMEDE  
CAMDEN COUNTY, NEW JERSEY



**BACH Associates, PC**  
ENGINEERS • ARCHITECTS • PLANNERS  
304 White Horse Pike  
Haddon Heights, New Jersey 08035  
Tel: 856-546-8611  
Fax: 856-546-8612  
www.BachDesignGroup.com

**STORM SEWER  
DISTRIBUTION  
SYSTEM**

JOB NO: R820718-11	DESIGNED BY:
DATE: 11/26/18	DRAWN BY: LML
SCALE: 1" = 10'	CHECKED BY: APD
DRAWING NUMBER:	

**D3**